

BURTON STREET EXTENSION PUBLIC IMPROVEMENT PLANS

HARRISBURG, OREGON

UTILITY PROVIDERS		
UTILITY	PROVIDER	PHONE NUMBER
WATER	CITY OF HARRISBURG	541-995-6655
SEWER	CITY OF HARRISBURG	541-995-6655
STORM	CITY OF HARRISBURG	541-995-6655
ELECTRIC	PACIFIC POWER	503-255-4634
GAS	NW NATURAL	503-220-2415
TELEPHONE	CENTURY LINK	800-283-4237
TELEVISION	CHARTER COMM.	503-255-4634

Branch

ENGINEERING

Since 1977


civil • transportation
structural • geotechnical
SURVEYING

310 5th Street
Springfield, OR 97477
p: 541.746.0637
www.BranchEngineering.com
Springfield OR | Albany OR

REGISTERED PROFESSIONAL
ENGINEER
#62780PE

OREGON
JULY 13, 2006
DAMIEN GILBERT
EXPIRES: JUNE 30, 2019

project title:

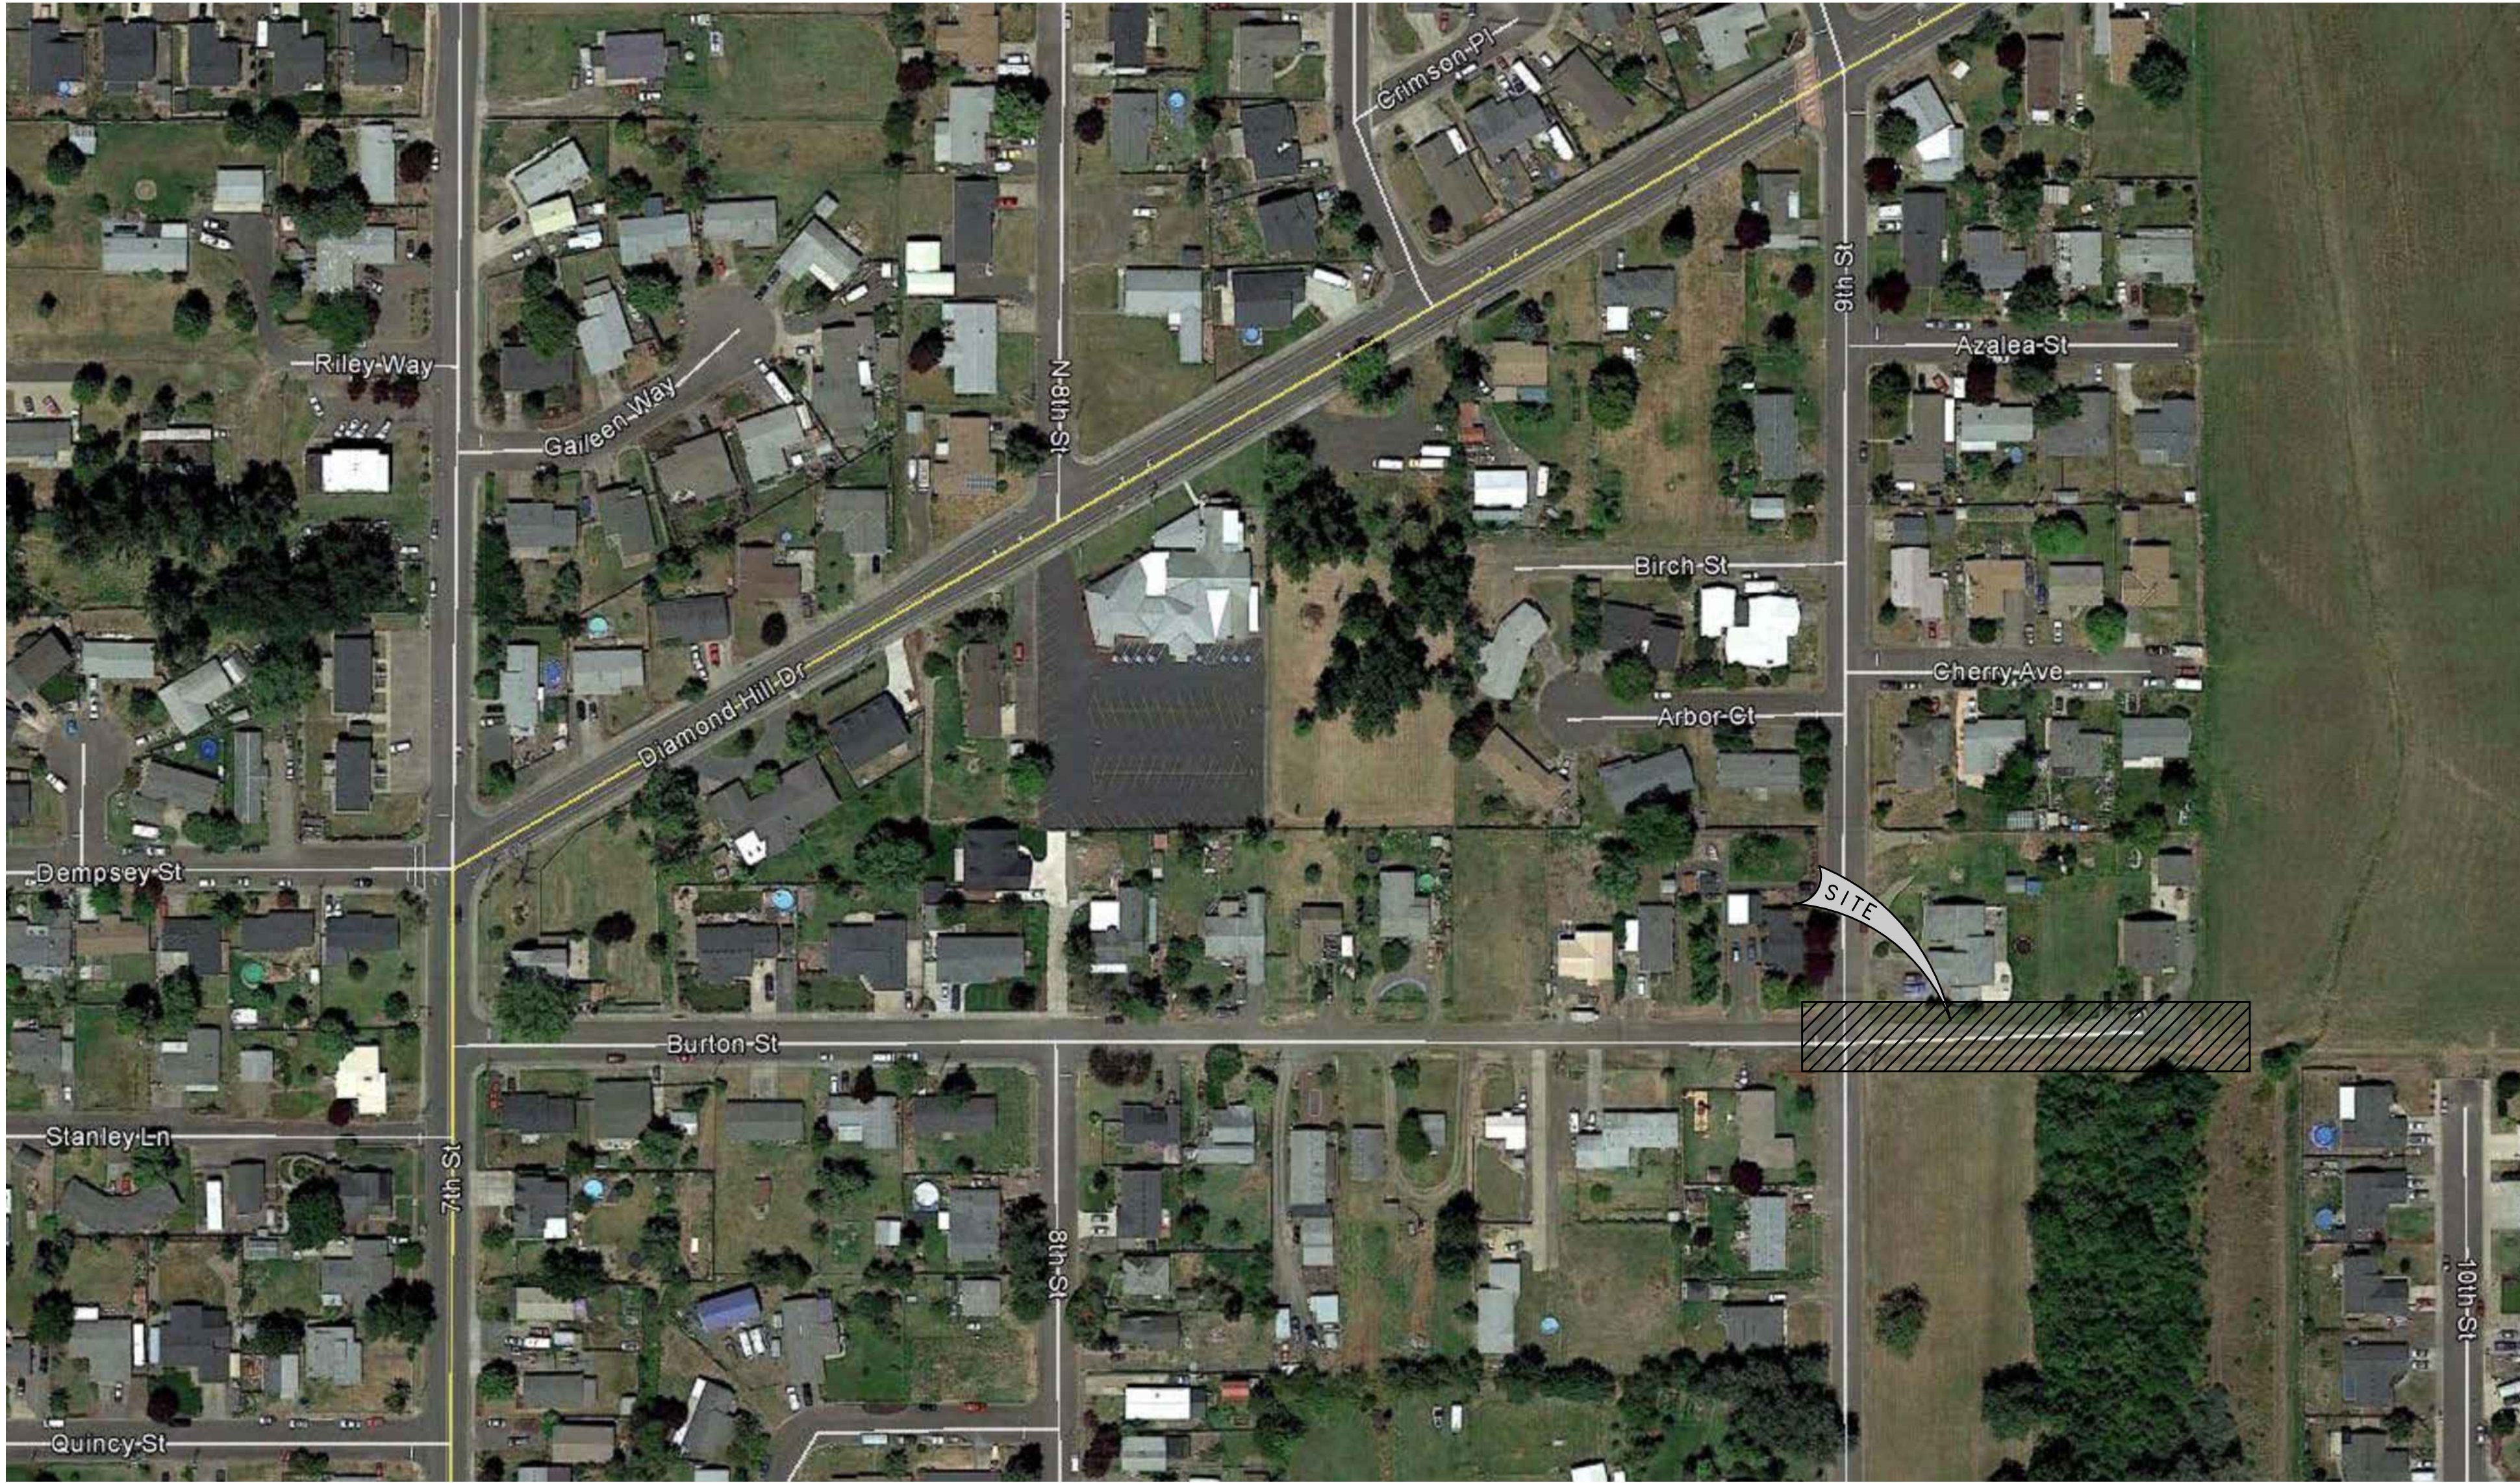

SHEET #	SHEET TITLE
C0	COVER SHEET
C1	TYPICAL SECTION, ADA RAMPS AND DETAILS
C2	EXISTING CONDITIONS AND DEMOLITION PLAN
C3	BURTON STREET PLAN AND PROFILE


Burton Street Extension
CITY OF HARRISBURG, OREGON
120 SMITH STREET
HARRISBURG, OREGON 97446

revisions:

date: DEC. 06, 2017
drawn by: GAM
designer: GAM
project no: 17-009A

COVER SHEET


sheet: **C0**

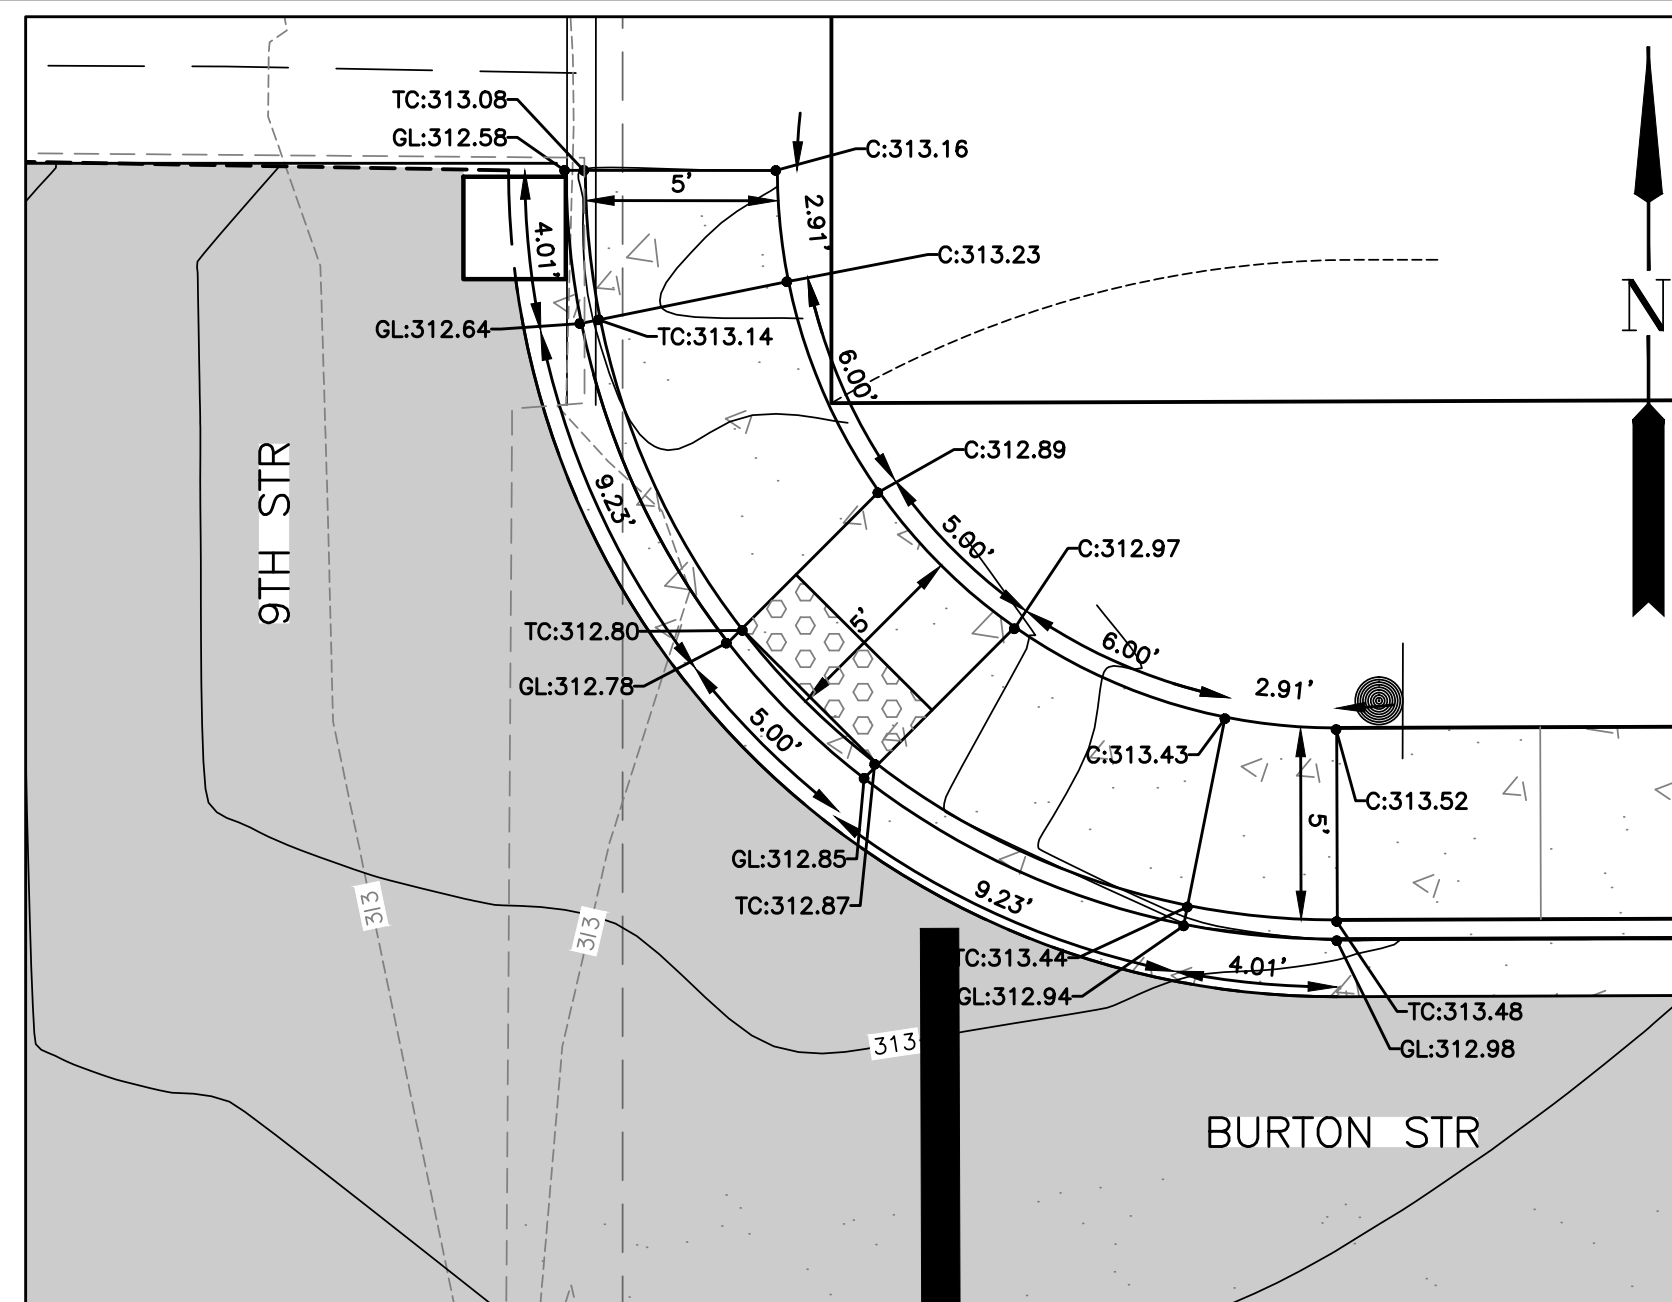

CURB RETURN DATA		
DESC.	CR 1	CR 2
RADIUS	20.00'	20.00'
LENGTH	31.35'	31.50'
DELTA	90°00'00"	90°00'00"
PC STA	CL STA 6+17.88 (BURTON STR)	CL STA 6+17.98 (BURTON STR)
PC OFFSET	35.93' R	36.08' L
PC TC ELEV	313.32	313.08
1/4 Δ TC ELEV	313.36	313.21
1/2 Δ TC ELEV	313.40	313.34
3/4 Δ TC ELEV	313.44	313.41
PT TC STA	313.48	313.48
PT STA	CL STA 6+37.88 (BURTON STR)	CL STA 6+37.98 (BURTON STR)
PT OFFSET	16.00' R	16.00' L



ABBREVIATIONS

GL:	GUTTER LINE
TC:	TOP OF CURB
C:	CONCRETE
FG:	FINISHED GRADE
CL:	CENTERLINE
STR:	STATION
STR:	STREET
PC:	POINT OF CURVATURE
PT:	POINT OF TANGENCY
L:	LEFT
R:	RIGHT
ELEV:	ELEVATION

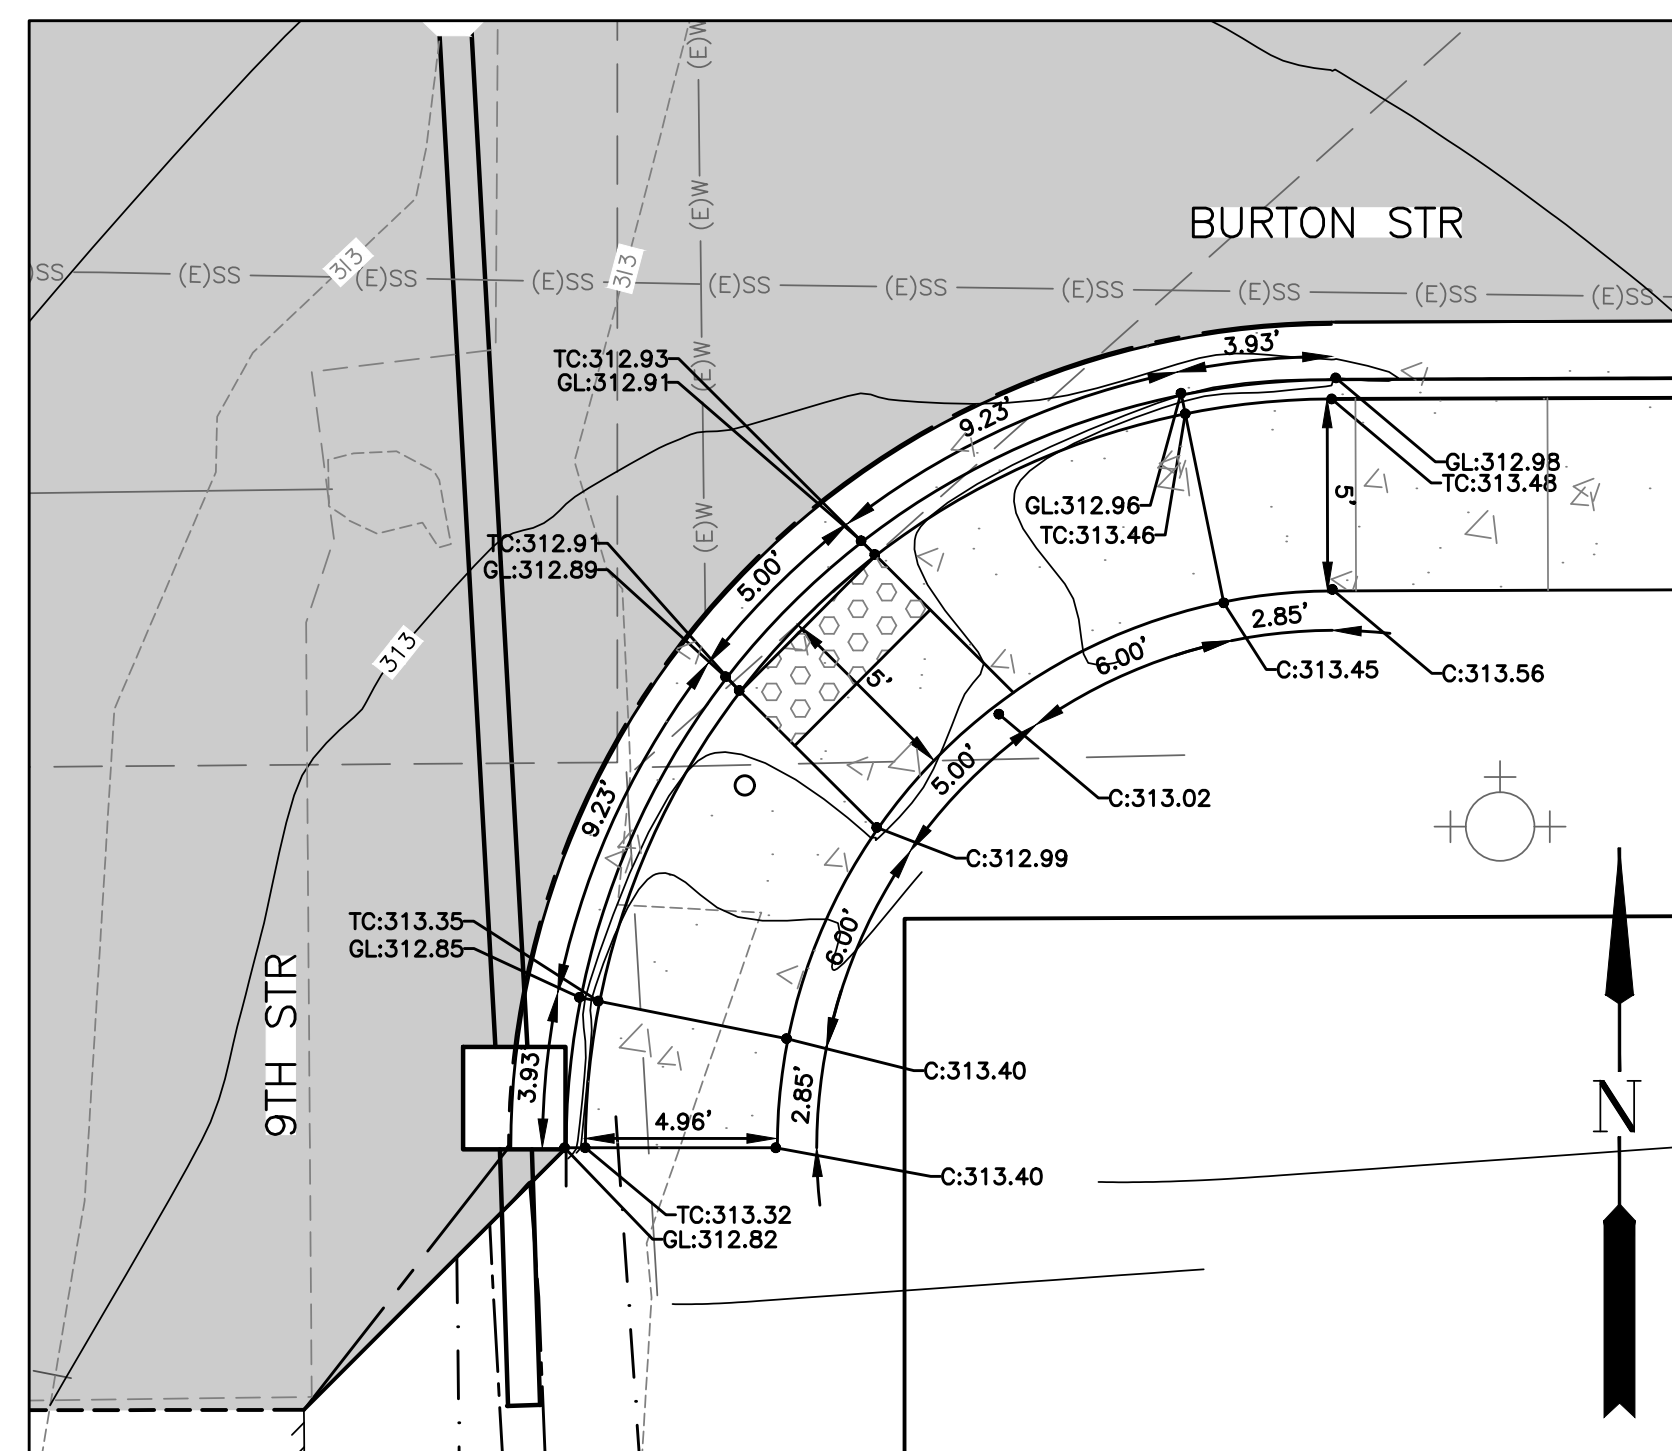

CONSTRUCTION NOTES

- ① → PAVEMENT BASE COURSE SHALL BE ASPHALT CONCRETE, 1- 2" LIFT OF LEVEL 2, 1/2" DENSE GRADED HMAC. WEARING COURSE SHALL BE ASPHALT CONCRETE 1-2" LIFT OF LEVEL 2, 1/2" DENSE GRADED HMAC. FOLLOW 2018 OREGON STANDARD SPECIFICATIONS FOR CONSTRUCTION.
- ② → BASE ROCK SHALL BE 10" MIN. 1"-0" CRUSHED QUARRY ROCK AGGREGATE. AGGREGATE SHALL BE COMPACTED TO 95% RELATIVE MAXIMUM DENSITY AS DETERMINED BY AASHTO T-180. FOLLOW 2018 OREGON STANDARD SPECIFICATIONS FOR CONSTRUCTION.
- ③ → PORTLAND CEMENT CONCRETE SHALL ATTAIN A MINIMUM COMPRESSIVE STRENGTH OF 4000 PSI WITHIN 28 DAYS. FOLLOW 2018 OREGON STANDARD SPECIFICATIONS FOR CONSTRUCTION.
- ④ → CONCRETE SIDEWALK TO BE 4" THICK PER OREGON STANDARD DRAWING RD720 OVER 4" OF 1"-0" CRUSHED QUARRY ROCK.
- ⑤ → CONCRETE CURB & GUTTER PER OREGON STANDARD DRAWING RD700. 6" CURB EXPOSURE AND 4% GUTTER PAN SLOPE.
- ⑥ → PLACE TOPSOIL AND GRASS SEED MIX PER OREGON STANDARD SPECIFICATIONS SECTION 01040.14 AND 01030.13. LAWN SEED MIX TO BE APPROVED BY CITY.

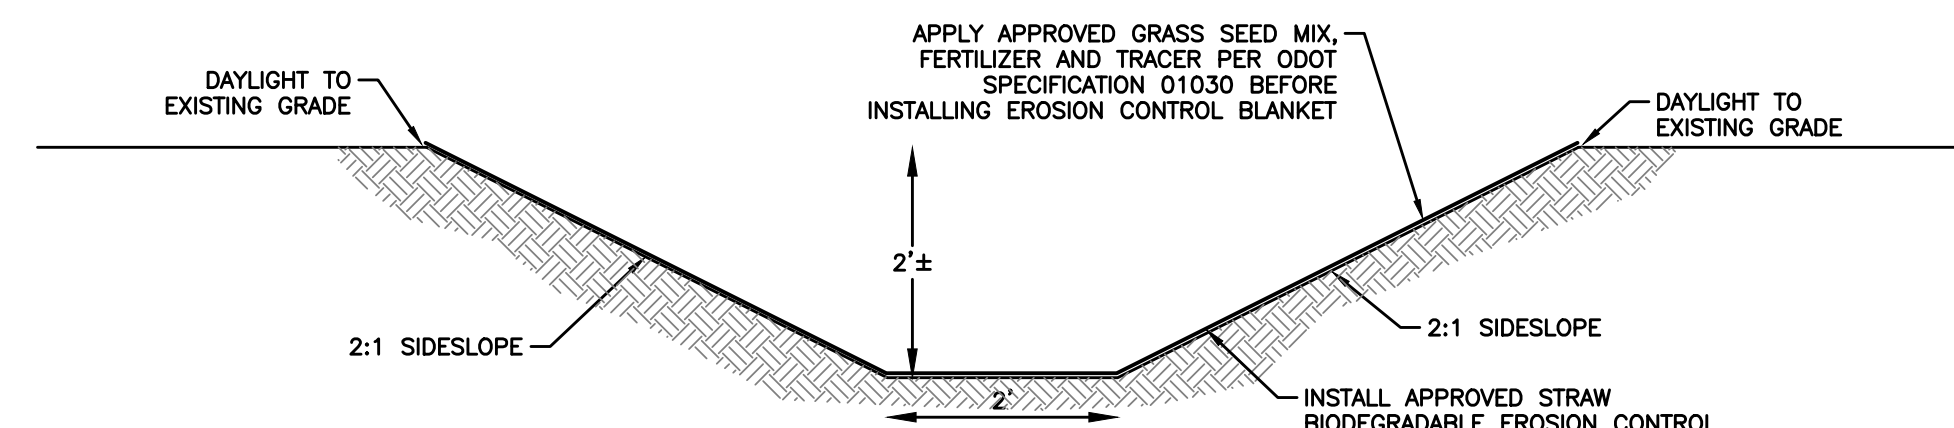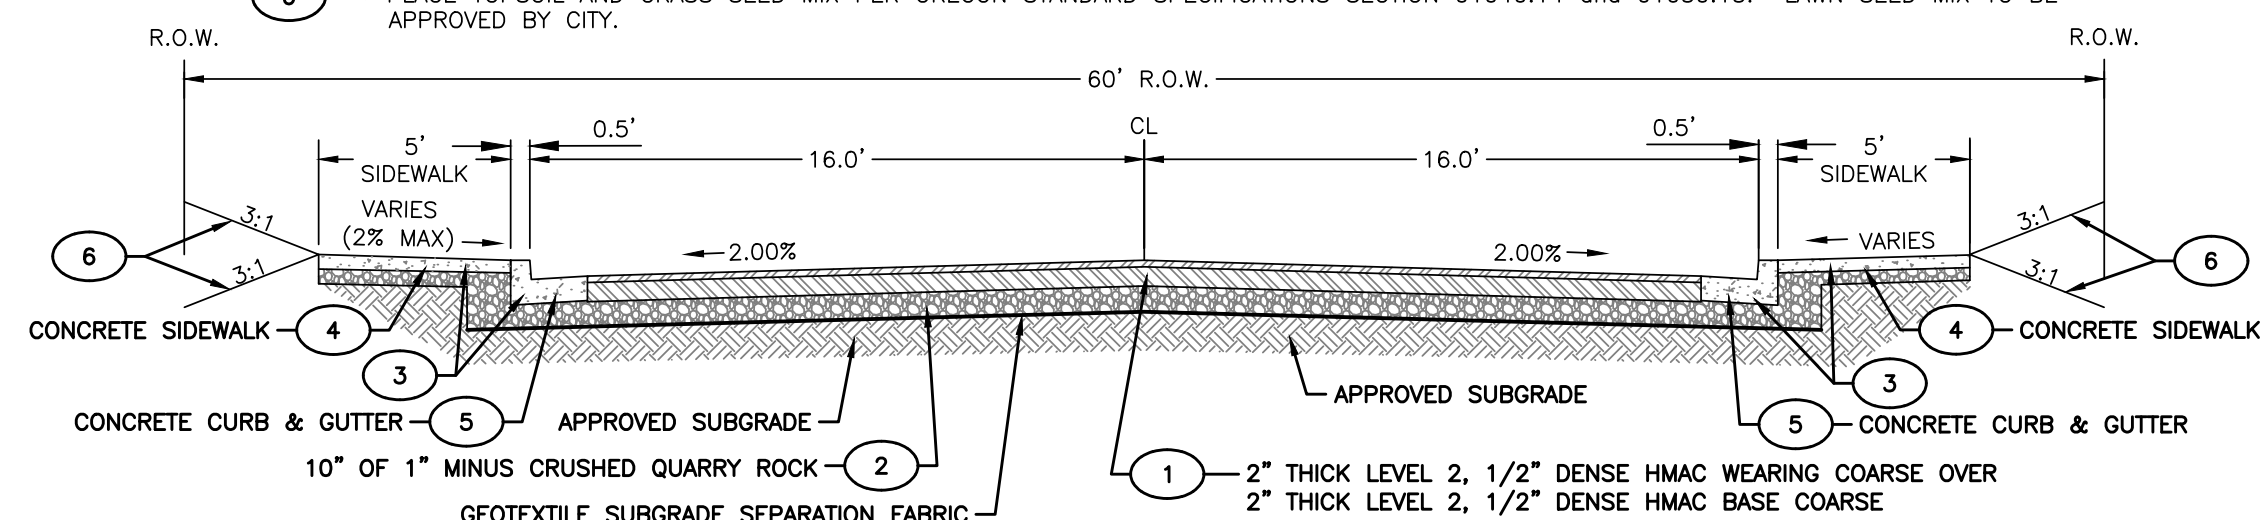

00280.
STORM DRAINAGE DITCH – TYPICAL SECTION

Burton Street Extension

CITY OF HARRISBURG, OREGON
120 SMITH STREET
HARRISBURG, OREGON 97446

Revisions:

DEC. 06. 2017

Drawn by: GAM

designer: GAM


Project no: 17-009A

TYPICAL SECTION, ADA RAMPS AND DETAILS

Sheet:

C1

Z:\2017\17-009a Burton & 9th St\Drawings\17-009a Burton Street.dwg 12/8/2017 3:53 PM JULIE

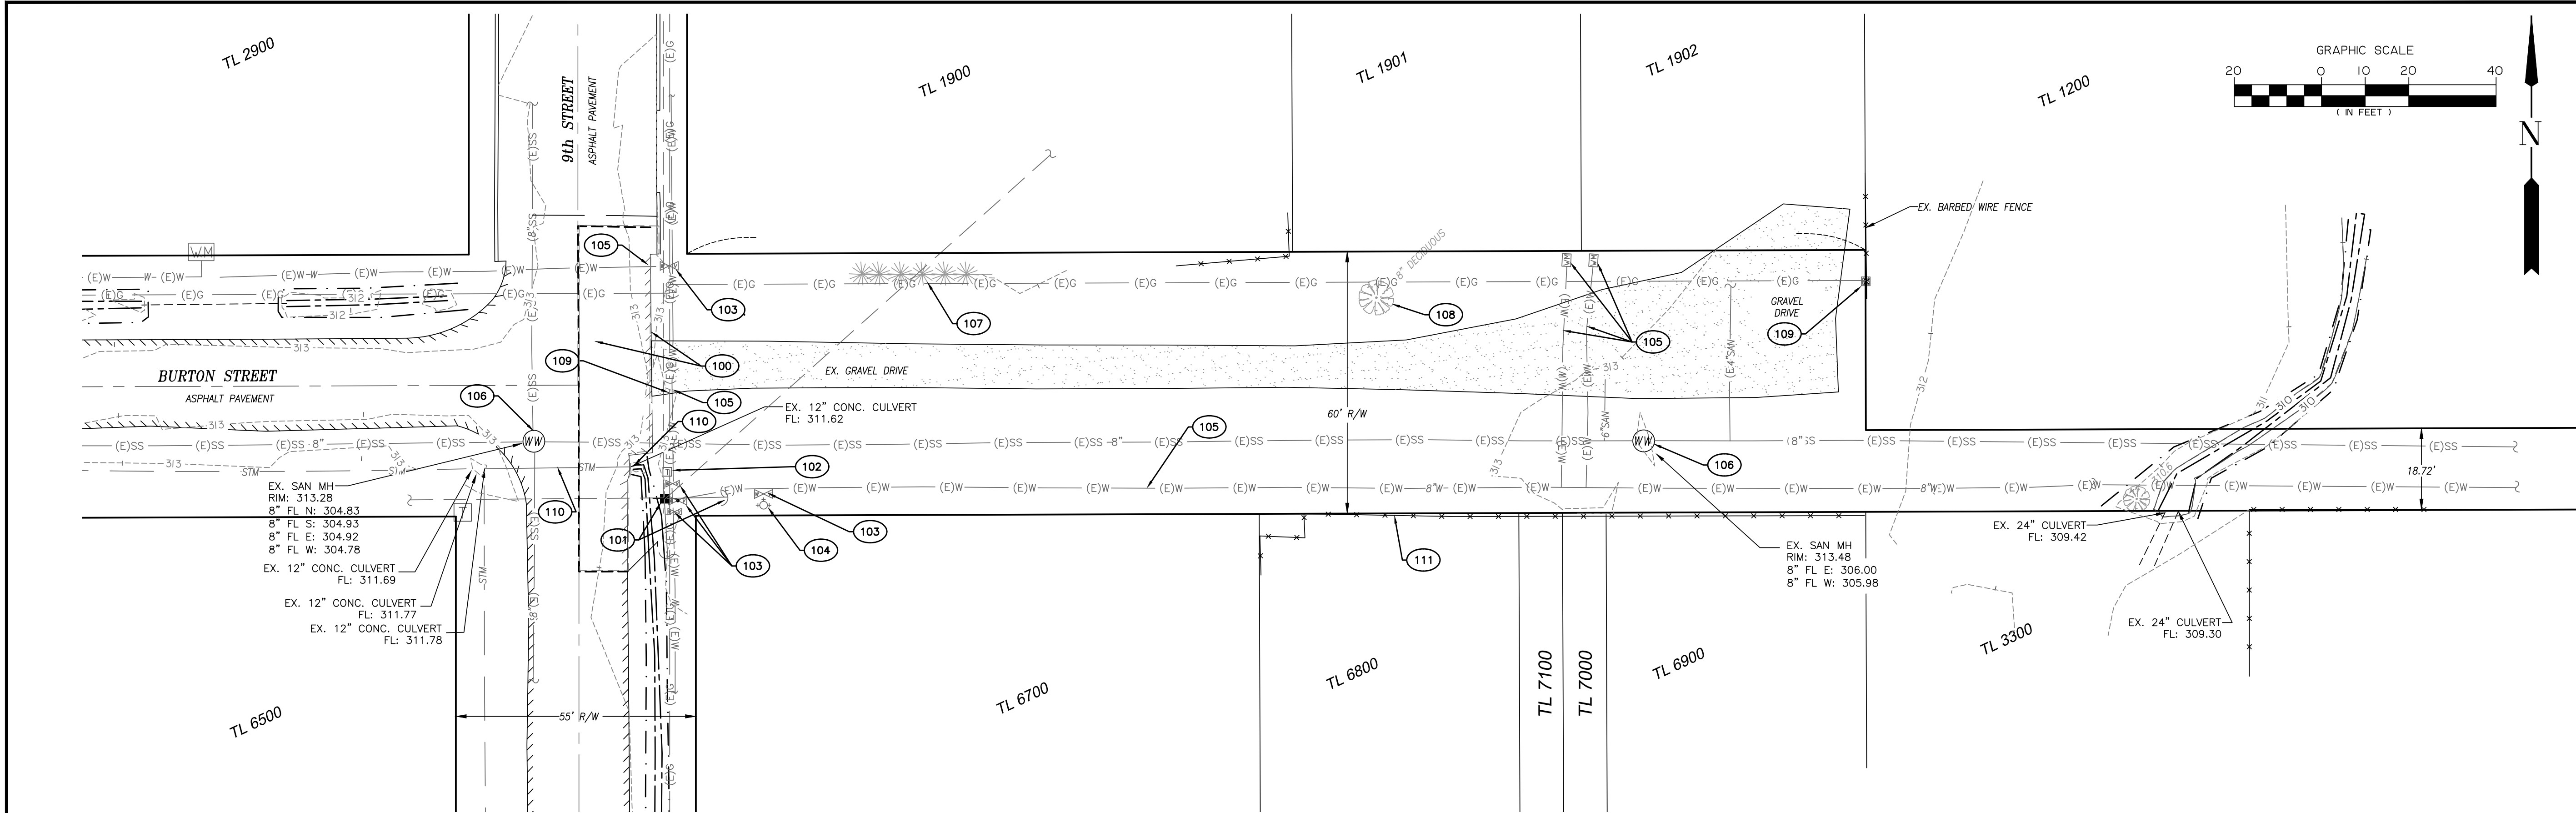

C2 CONSTRUCTION NOTES

- 100 → SAWCUT EXISTING ASPHALT PAVEMENT AND REMOVE FROM SITE.
- 101 → EXISTING POWER POLE AND ANCHOR TO BE RELOCATED OUT OF ROADWAY/SIDEWALK BY PACIFIC POWER AND LIGHT. CONTRACTOR TO COORDINATE WITH PACIFIC POWER AND LIGHT (CONTACT SCOTT SEATON 541-967-6179).
- 102 → EXISTING TELEPHONE PEDESTAL TO BE REMOVED AND RELOCATED OUT OF SIDEWALK/RAMP AREAS. CONTRACTOR TO COORDINATE WITH CENTURYLINK (CONTACT CHRIS SILVA 541-484-8887).
- 103 → PROTECT EXISTING WATER VALVE BOXES. VALVE BOXES TO BE ADJUSTED TO FINISHED GRADE. SEE SHEET C3.
- 104 → PROTECT EXISTING FIRE HYDRANT.
- 105 → PROTECT EXISTING WATER MAIN AND WATER METER. EXISTING WATER METER TO BE ADJUSTED TO FINISHED GRADE. SEE SHEET C3.
- 106 → PROTECT EXISTING SANITARY MANHOLE. EXISTING MANHOLE TO BE ADJUSTED TO FINISHED GRADE OF PROPOSED STREET. SEE SHEET C3.
- 107 → PROTECT EXISTING ARBORVITAE.
- 108 → REMOVE EXISTING TREE AND ROOT BALL. BACKFILL WITH COMPACTED CRUSHED ROCK BACKFILL.
- 109 → PROTECT EXISTING GAS RISER AND GAS MAIN. COORDINATE WITH NW NATURAL IF LINE IS DISTURBED OR REQUIRES RELOCATION.
- 110 → PLUG ENDS OF EXISTING STORM CULVERT WITH GROUT AND ABANDON IN PLACE ONCE PROPOSED STORM SYSTEM IS OPERATIONAL.
- 111 → PROTECT EXISTING BARBED WIRE FENCE..

BranchENGINEERINGINC

Since 1977

civil • transportation
structural • geotechnical
SURVEYING

310 5th Street
Springfield, OR 97477
p: 541.746.0637
www.BranchEngineering.com
Springfield OR | Albany OR

REGISTERED PROFESSIONAL
ENGINEER
#62780PE

OREGON
JULY 13, 2006
DAMIEN GILBERT

EXPIRES: JUNE 30, 2019

project title:

Burton Street Extension

CITY OF HARRISBURG, OREGON
120 SMITH STREET
HARRISBURG, OREGON 97446



revisions:

date: DEC. 06, 2017
drawn by: GAM
designer: GAM
project no: 17-009A

Existing
Conditions &
Demolition

sheet:

C2

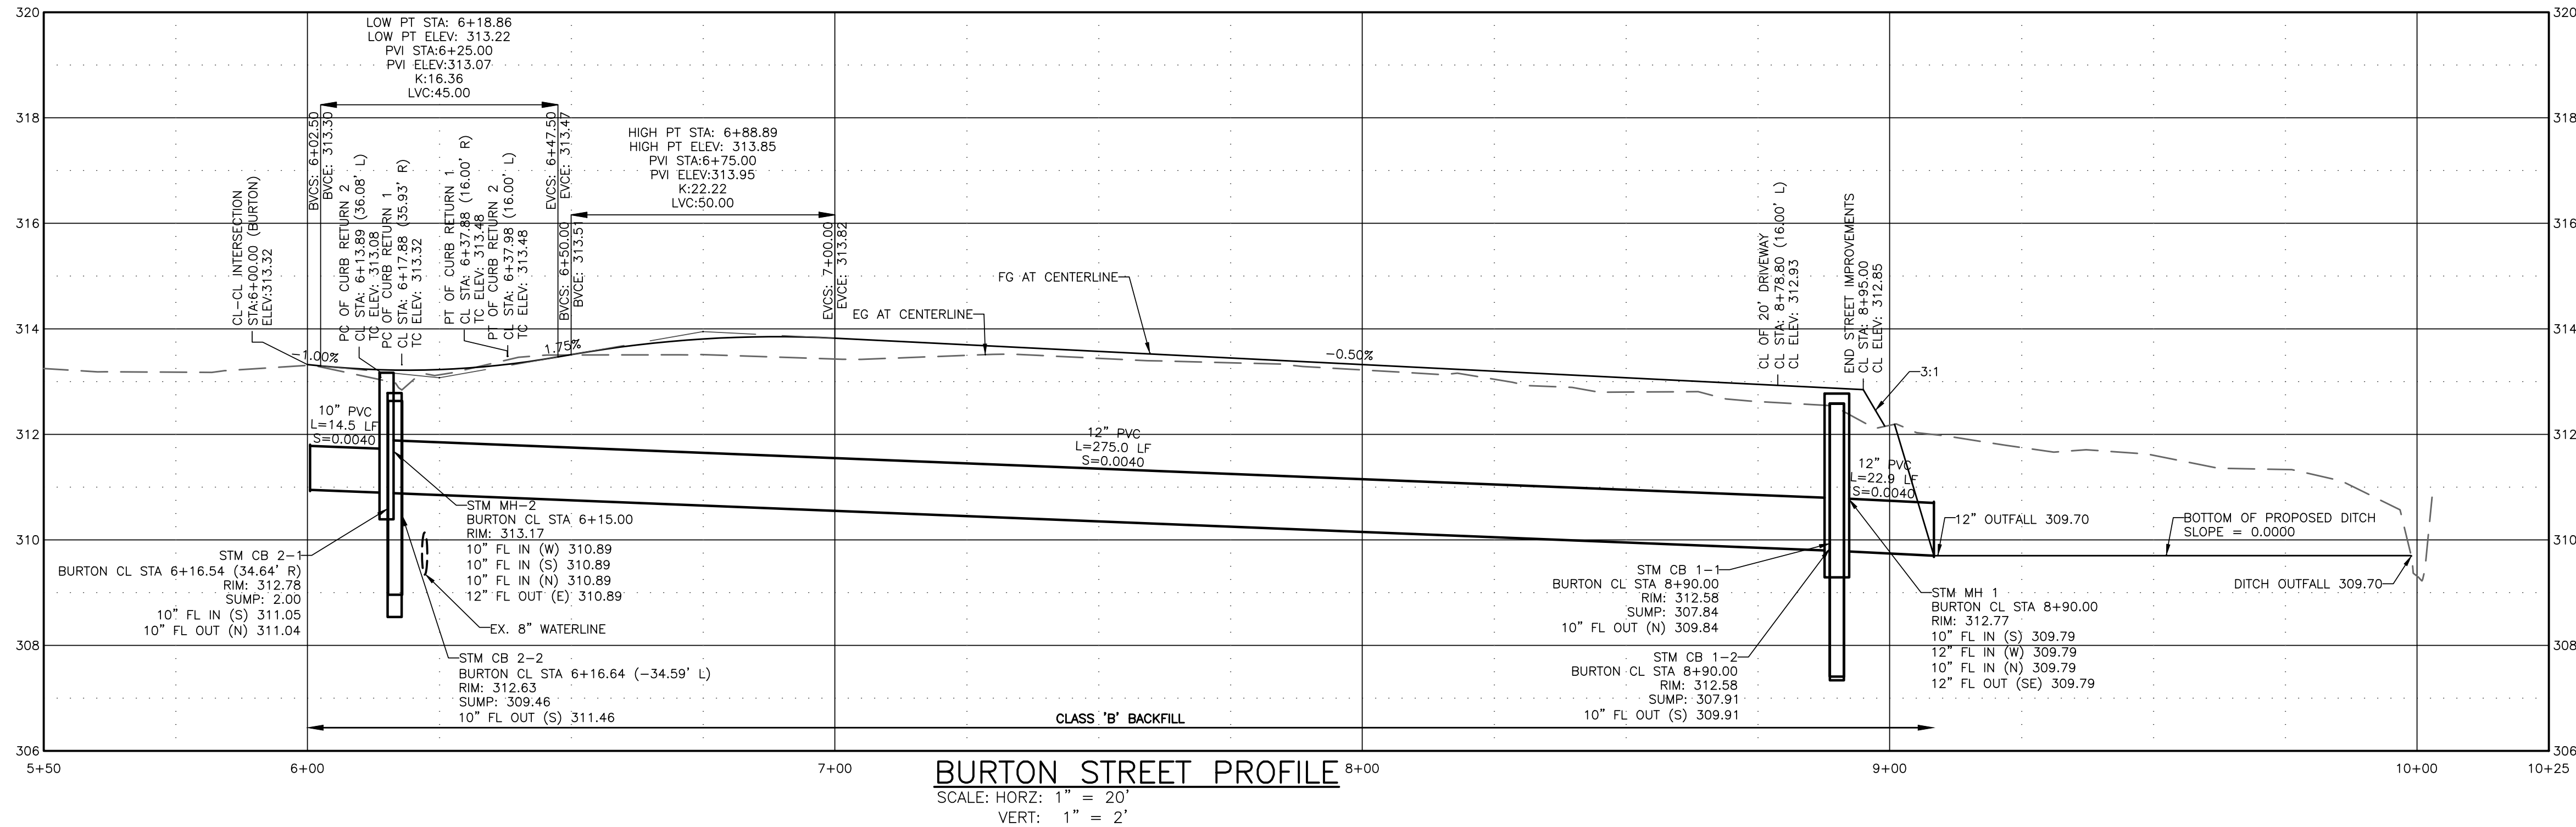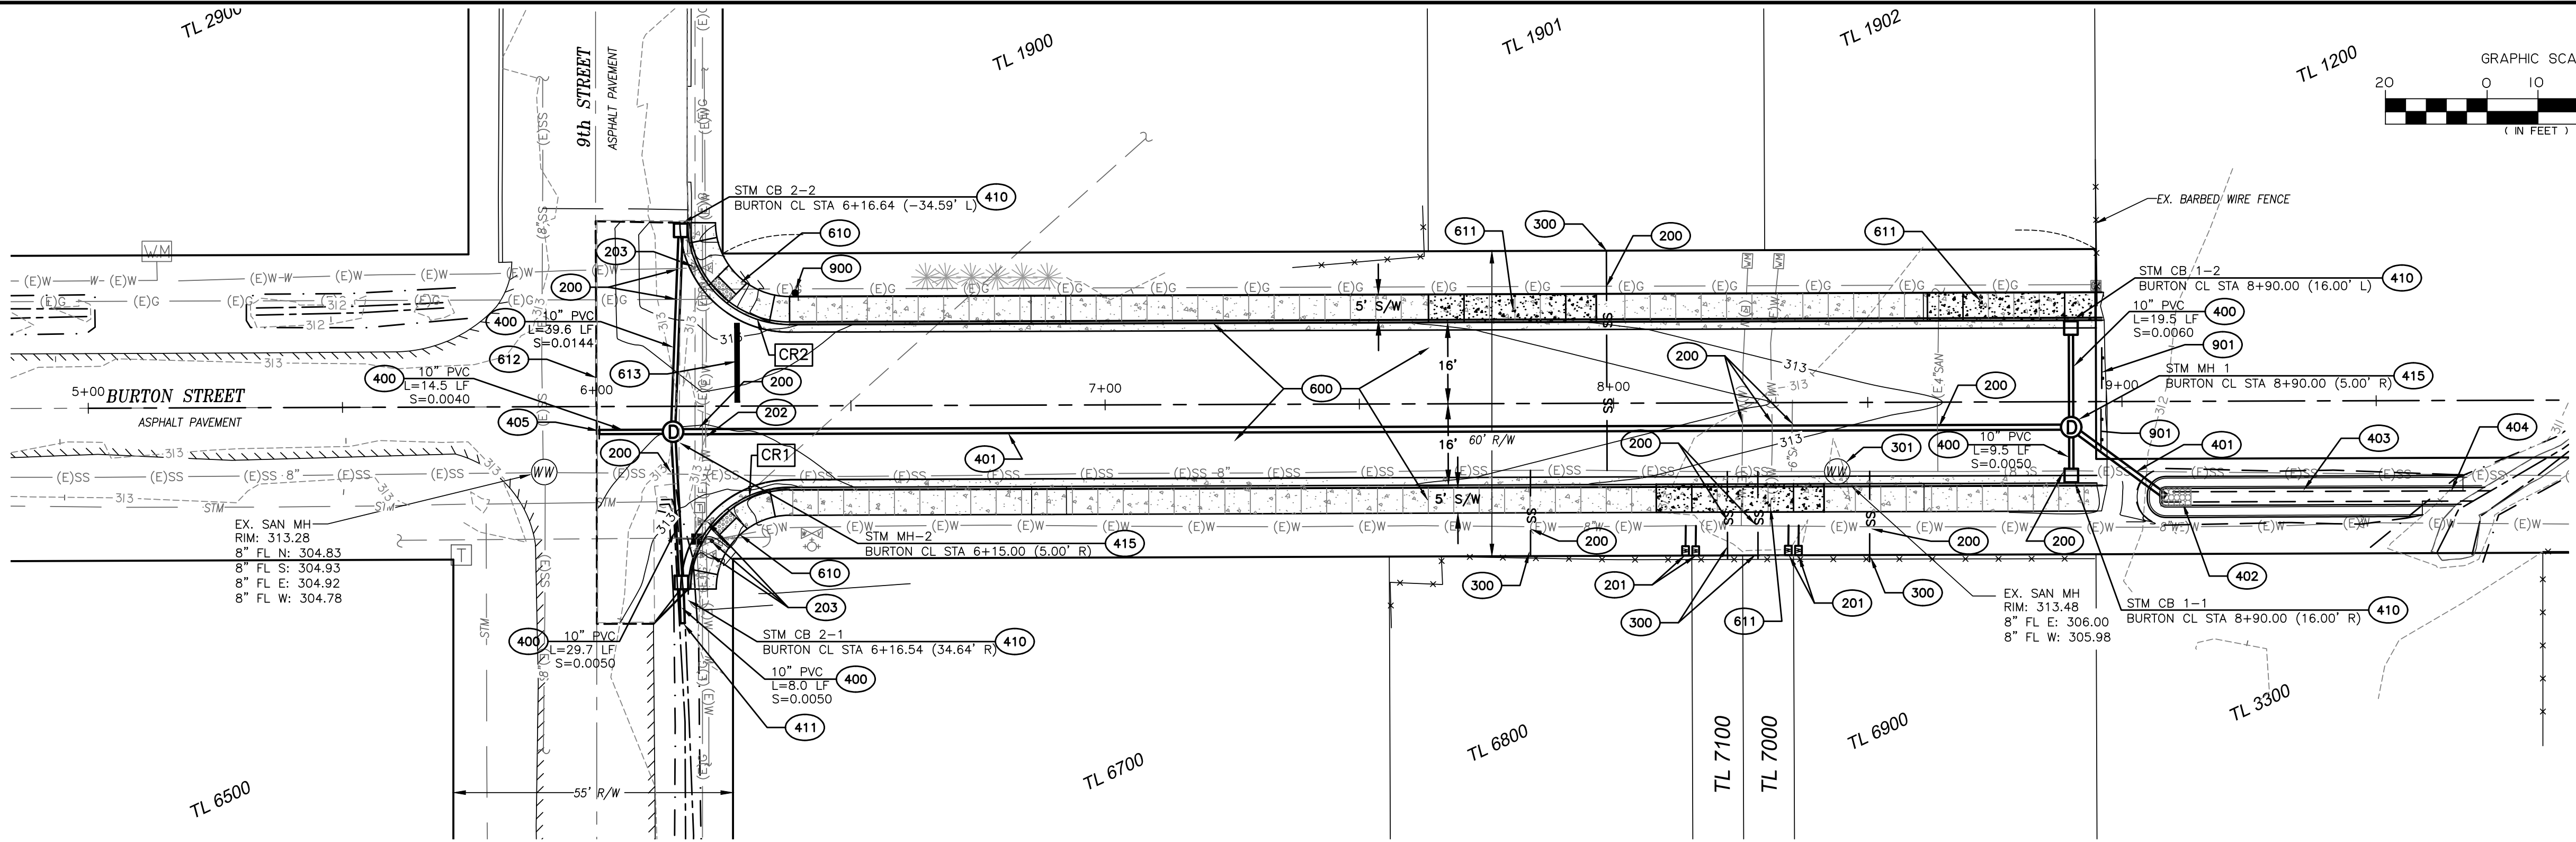

C3 CONSTRUCTION NOTES

- (200) → CONTRACTOR TO POT HOLE EXISTING UTILITY AND CONFIRM LOCATION, MATERIAL, SIZE AND DEPTH. NOTIFY ENGINEER IF DISCREPANCIES OR CONFLICTS ARE DISCOVERED.
- (201) → FURNISH AND INSTALL NEW WATER SERVICE PER ODOT STD DWG RD274 WITH THE CITY OF HARRISBURG PRE-APPROVED MATERIALS: METER BOX (ARMORCAST PRODUCTS 12"x20"x12" ROTOCAST BOX A6000485), WATER METER LID (ARMORCAST PRODUCTS 12"x20"x1-3/4" RPM COVER W/ TOUCH READ HOLE A6000484-H2), NEW WATER METER (3/4" IPEARL BY SENSUS), BALL ANGLE METER VALVE (1"x3/4" MUELLER 300 BALL ANGLE METER, B-24259N), SERVICE PIPE (1" POLYETHYLENE SDR 7) AND CORPORATION STOP (1" MUELLER). SERVICE SADDLES
- (202) → IF REQUIRED, CONTRACTOR TO CUT EXISTING WATER LINE AND PROVIDE DUCTILE IRON FITTINGS AND MECHANICAL JOINT RESTRAINT TO LOWER WATERLINE BELOW PROPOSED STORMLINE. REQUIRED SEPARATION IN ACCORDANCE WITH OAR 333-061-0050. CONTRACTOR TO COORDINATE WITH THE CITY OF HARRISBURG.
- (203) → CONTRACTOR TO ADJUST WATER VALVE BOXES AND LIDS TO MATCH SURFACE SLOPE. IF REQUIRED, CONTRACTOR TO PROVIDE NEW VALVE BOX AND LID. CONTRACTOR SHALL INSURE ACCESS TO WATER VALVE WITH VALVE WRENCH. CONTRACTOR TO COORDINATE WITH THE CITY OF HARRISBURG.
- (300) → INSTALL NEW 4" PVC D3034 SANITARY LATERAL PER ODOT STD DWG RD310 WITH CLASS B BACKFILL. 2% MINIMUM SLOPE. USE INSERT-A-TREE OR OTHER APPROVED CONNECTION TO EXISTING SANITARY LINE.
- (301) → ADJUST MANHOLE LID TO FINISHED GRADE AND SPIN MANHOLE CONE OR FLATTOP SO LID IS OUT OF THE GUTTER PAN. CONTACT ENGINEER IF MANHOLE NEEDS MINOR ADJUSTMENT AND NOT JUST REMOVING GRADE RINGS.
- (400) → CONSTRUCT 10" PVC C900 STORM SEWER PIPE WITH CLASS B BACKFILL. SEE ODOT TYPICAL TRENCH DETAIL RD300.
- (401) → CONSTRUCT 12" PVC C900 STORM SEWER PIPE WITH CLASS B BACKFILL. SEE ODOT TYPICAL TRENCH DETAIL RD300.
- (402) → STORM PIPE OUTFALL. CONSTRUCT CLASS 50 RIP RAP PAD 6' LONG X 3' WIDE X 1' DEEP.
- (403) → CONSTRUCT STORM CONVEYANCE DITCH PER PLAN AND PROFILE THIS SHEET. SEE SHEET C1 FOR SECTION.
- (404) → CONNECT PROPOSED CONVEYANCE DITCH TO EXISTING DITCH.
- (405) → INSTALL MECHANICAL PLUG IN END OF 10" STORM PIPE. SEE PROFILE FOR RIM AND PIPE ELEVATIONS.
- (410) → CONSTRUCT POUR IN PLACE G-2 CONCRETE CATCH BASIN PER ODOT STD DWG RD364. SEE PROFILE FOR RIM AND PIPE ELEVATIONS.
- (411) → REGRADE EXISTING DITCH TO DRAIN TO 10" STORM PIPE.
- (415) → CONSTRUCT POUR IN PLACE CONCRETE STORM MANHOLE WITH FLAT TOP AND SUBURBAN FRAME AND COVER PER ODOT STD DWG RD342. ODOT REQUIREMENT FOR 8 INCHES OF CONCRETE ABOVE PIPE TO BE OMITTED. SEE PROFILE FOR RIM AND PIPE ELEVATIONS.

- (600) → CONSTRUCT PAVEMENT SECTION, CURB & GUTTER AND SIDEWALK PER TYPICAL SECTION SHEET C1.
- (610) → CONSTRUCT CONCRETE CURB RETURN WITH ADA RAMPS. PLACE 6" OF MINIMUM THICKNESS OF 1"-0" CRUSHED QUARRY ROCK. SEE SHEET C1 FOR CURB RETURN DETAILS WITH DIMENSIONS AND SPOT ELEVATIONS.
- (611) → CONSTRUCT 20' WIDE CONCRETE DRIVEWAY PER ODOT STANDARD DRAWING RD750 OPTION N.
- (612) → SAND AND SEAL PAVEMENT JOINT. TACK COAT EXISTING SAWCUT PAVEMENT. THE MATCHLINE TO EXISTING PAVING SHALL COMPLY WITH ODOT STANDARD DRAWING RD302.
- (613) → CONTRACTOR TO FURNISH AND INSTALL 1 FOOT WIDE, WHITE BH-S THERMOPLASTIC STOP BAR BY LENGTH SHOWN PER OREGON STANDARD DRAWINGS TM503 AND TM530.
- (900) → CONTRACTOR TO INSTALL NEW 30"x30" ALUMINUM STOP SIGN PER MUTCD R1-1 ON 2" 12 GAUGE PSST POST PER OREGON STANDARD DRAWING TM200, TM681, AND TM687.
- (901) → CONTRACTOR TO INSTALL TWO TYPE 2 BARRICADES (8' WIDE) IN EACH LANE AT THE END OF STREET PER ODOT STD DWG TM820. BARRICADES TO BE MOUNTED ON 4"x4" PRESSURE TREATED POSTS EMBEDDED IN EXISTING SOIL 30 INCHES WITH CRUSHED ROCK TAMPED AROUND POSTS. BARRICADE RAILS TO BE SECURELY MOUNTED TO POSTS WITH GALVANIZED LAG BOLTS AND GALVANIZED WASHERS. LAG BOLTS TO BE EMBEDDED AT LEAST HALF WAY THROUGH PRESSURE TREATED POST.

project title:

Burton Street Extension

CITY OF HARRISBURG, OREGON
120 SMITH STREET
HARRISBURG, OREGON 97446

revisions:

date: DEC. 06, 2017
drawn by: GAM
designer: GAM
project no: 17-009A

BURTON STREET PLAN & PROFILE

sheet:

C3