



City of Harrisburg
**PUBLIC WORKS
COMMITTEE**



Chairperson Sarah Puls, John Loshbaugh & Tom Dentel

MEETING AGENDA

Date: **Tuesday, March 15, 2016**
Time: 6:00 p.m.
Place: City Hall, 120 Smith St.
Exhibits: A. Minutes of the last meeting are attached

Items


1. Roll call. Approve the minutes of February 17, 2016
- 2.a **SUBJECT:** Moore Street Plan Update
- 2.b **ACTION:** To be determined.
- 3.a **SUBJECT:** Update on proposed Arbor Day activities
- 3.b **ACTION:** To be determined.
4. Other/Adjourn

Copies:

Mayor Robert Duncan
Michele Eldridge, City Recorder

Brian Latta, City Administrator
Chuck Scholz, Public Works Director

Damien Gilbert, City Engineer
Rick Nelson, Public Works Foreman

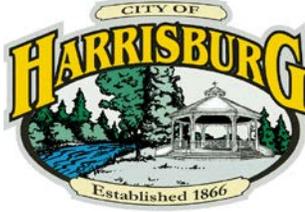

CITY OF HARRISBURG
Public Works Meeting Minutes
Summary

Date: February 17th 2016
Time: 6:00 PM
Place: City Hall, 120 Smith Street

Committee Members Present: Chairperson Sarah Puls, and Tom Dentel. Also present: Public Works Director- Chuck Scholz; Public Works Foreman – Rick Nelson, John Loshbaugh were absent

Called to Order by Sarah Puls at 6:06pm

1. *Dentel motioned to approve the minutes from January 20, 2015 which were seconded by Puls. Passed Unanimously*
2. **SUBJECT/ACTION:** Discussed and reviewed various preliminary Plans with the Engineer for Moore Street improvements and received public comment
3. **Other:** Discussed new Tree Committee, future meetings and set Arbor Day for the City at Priceboro Park on April 8th. Also discussed Earth/Green Day project to be held on April 22nd in BN Park with Leadership Class from HHS.

Adjourn: 7:31 pm

**CITY OF HARRISBURG
MOORE STREET REHABILITATION**





MOORE STREET BETWEEN FIRST STREET AND HWY. 99E
HARRISBURG, OREGON

revisions:

date:	JAN.28, 2016
drawn by:	DNH
designer:	DNH
project no:	15-009i

LAYOUT
OPTIONS
NEAR 1ST ST




Z:\2015\15-009i Harrisburg Moore St\DWG\15-009i LAYOUT SCHEMES -2 (11x17).dwg 2/3/2016 11:35 AM DANH
copyright © 2015 Branch Engineering, Inc.

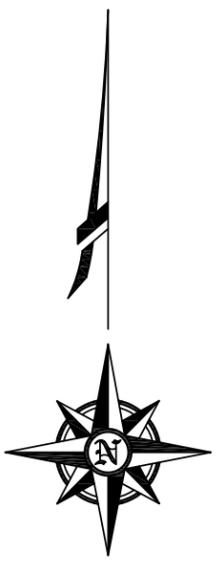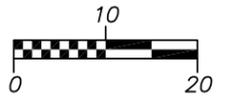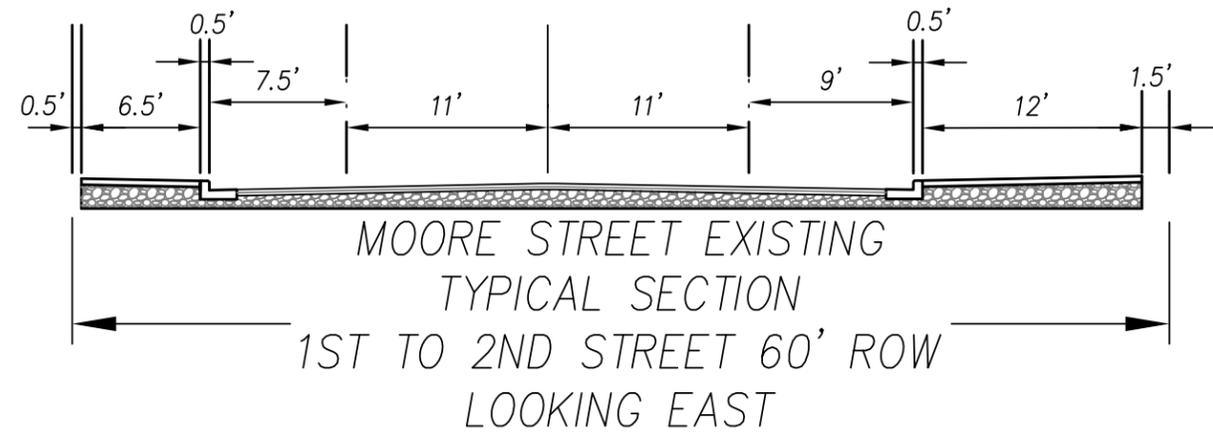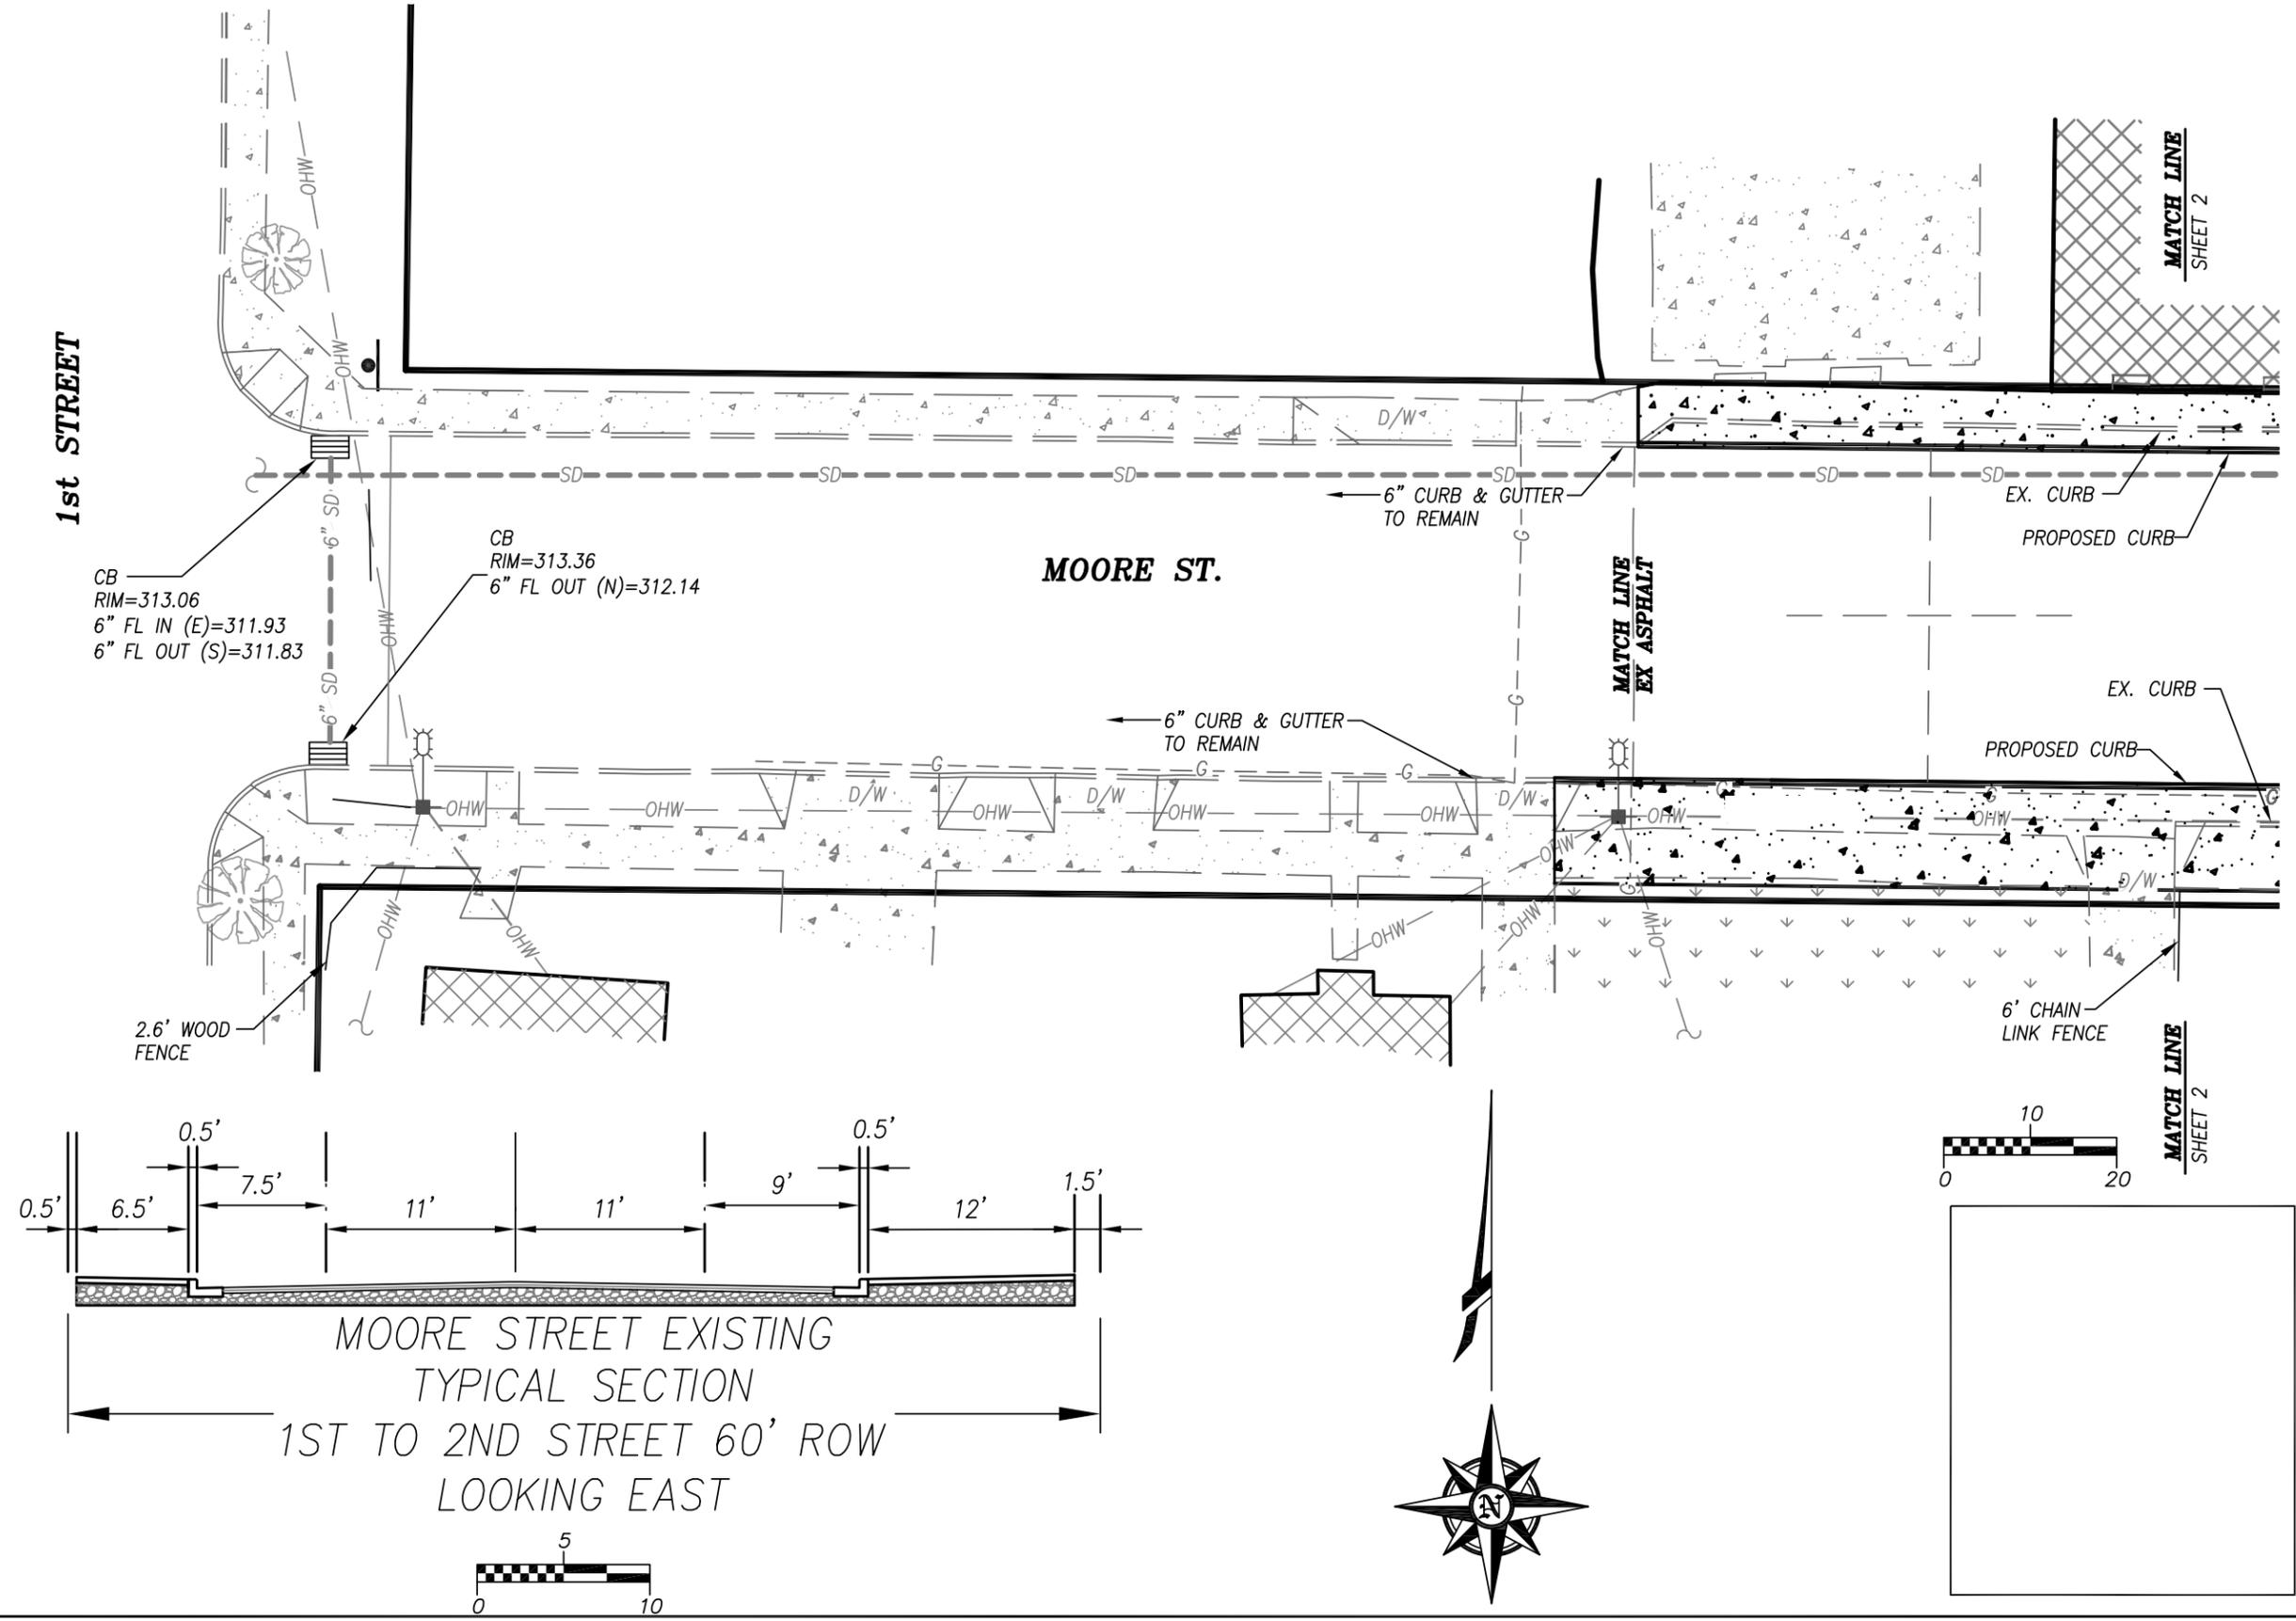

MATCH LINE
SHEET 2

MATCH LINE
SHEET 2

Z:\2015\15-0091 Harrisburg Moore St\DWG\15-0091 LAYOUT SCHEMES -2 (11x17).dwg 2/3/2016 11:35 AM DANH
copyright © 2015 Branch Engineering, Inc.

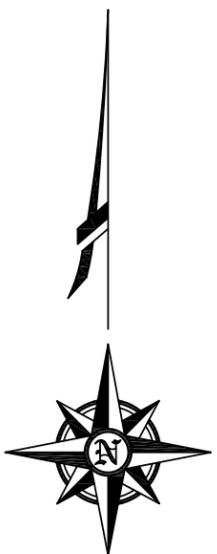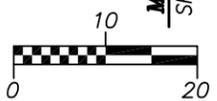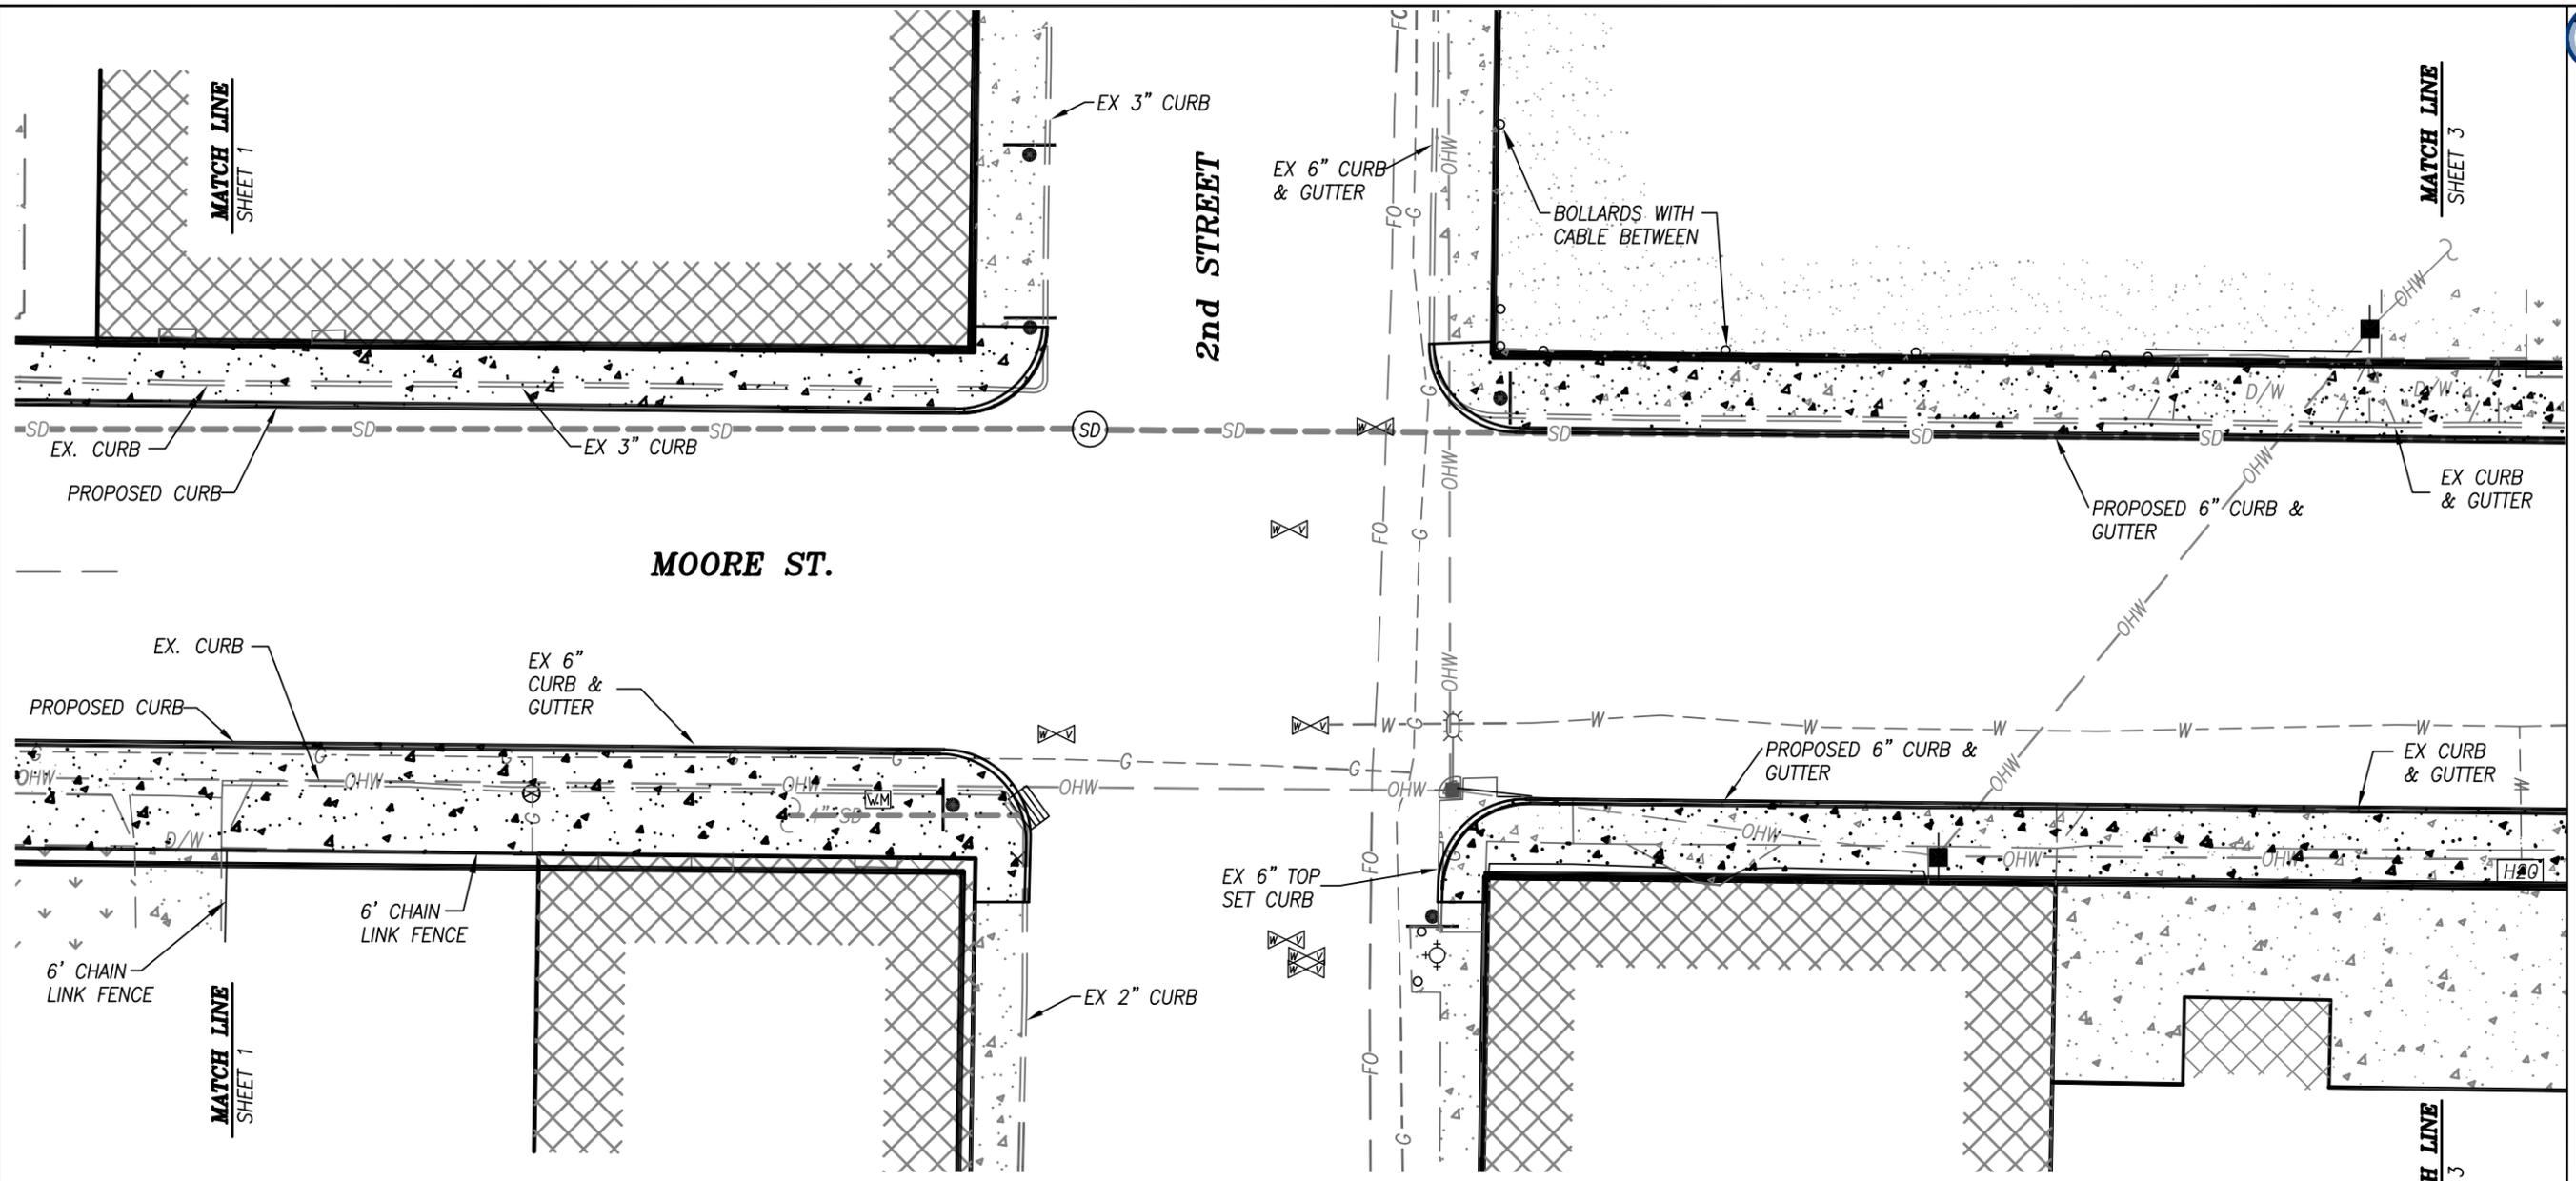


**CITY OF HARRISBURG
MOORE STREET REHABILITATION**

MOORE STREET BETWEEN FIRST STREET AND HWY. 99E
HARRISBURG, OREGON

revisions:


date: JAN.28, 2016
drawn by: DNH
designer: DNH
project no: 15-0091
**LAYOUT
OPTIONS
NEAR 2ND ST**

Z:\2015\15-0091 Harrisburg Moore St\DWG\15-0091 LAYOUT SCHEMES -2 (11x17).dwg 2/3/2016 11:35 AM DANH
 copyright © 2015 Branch Engineering, Inc.


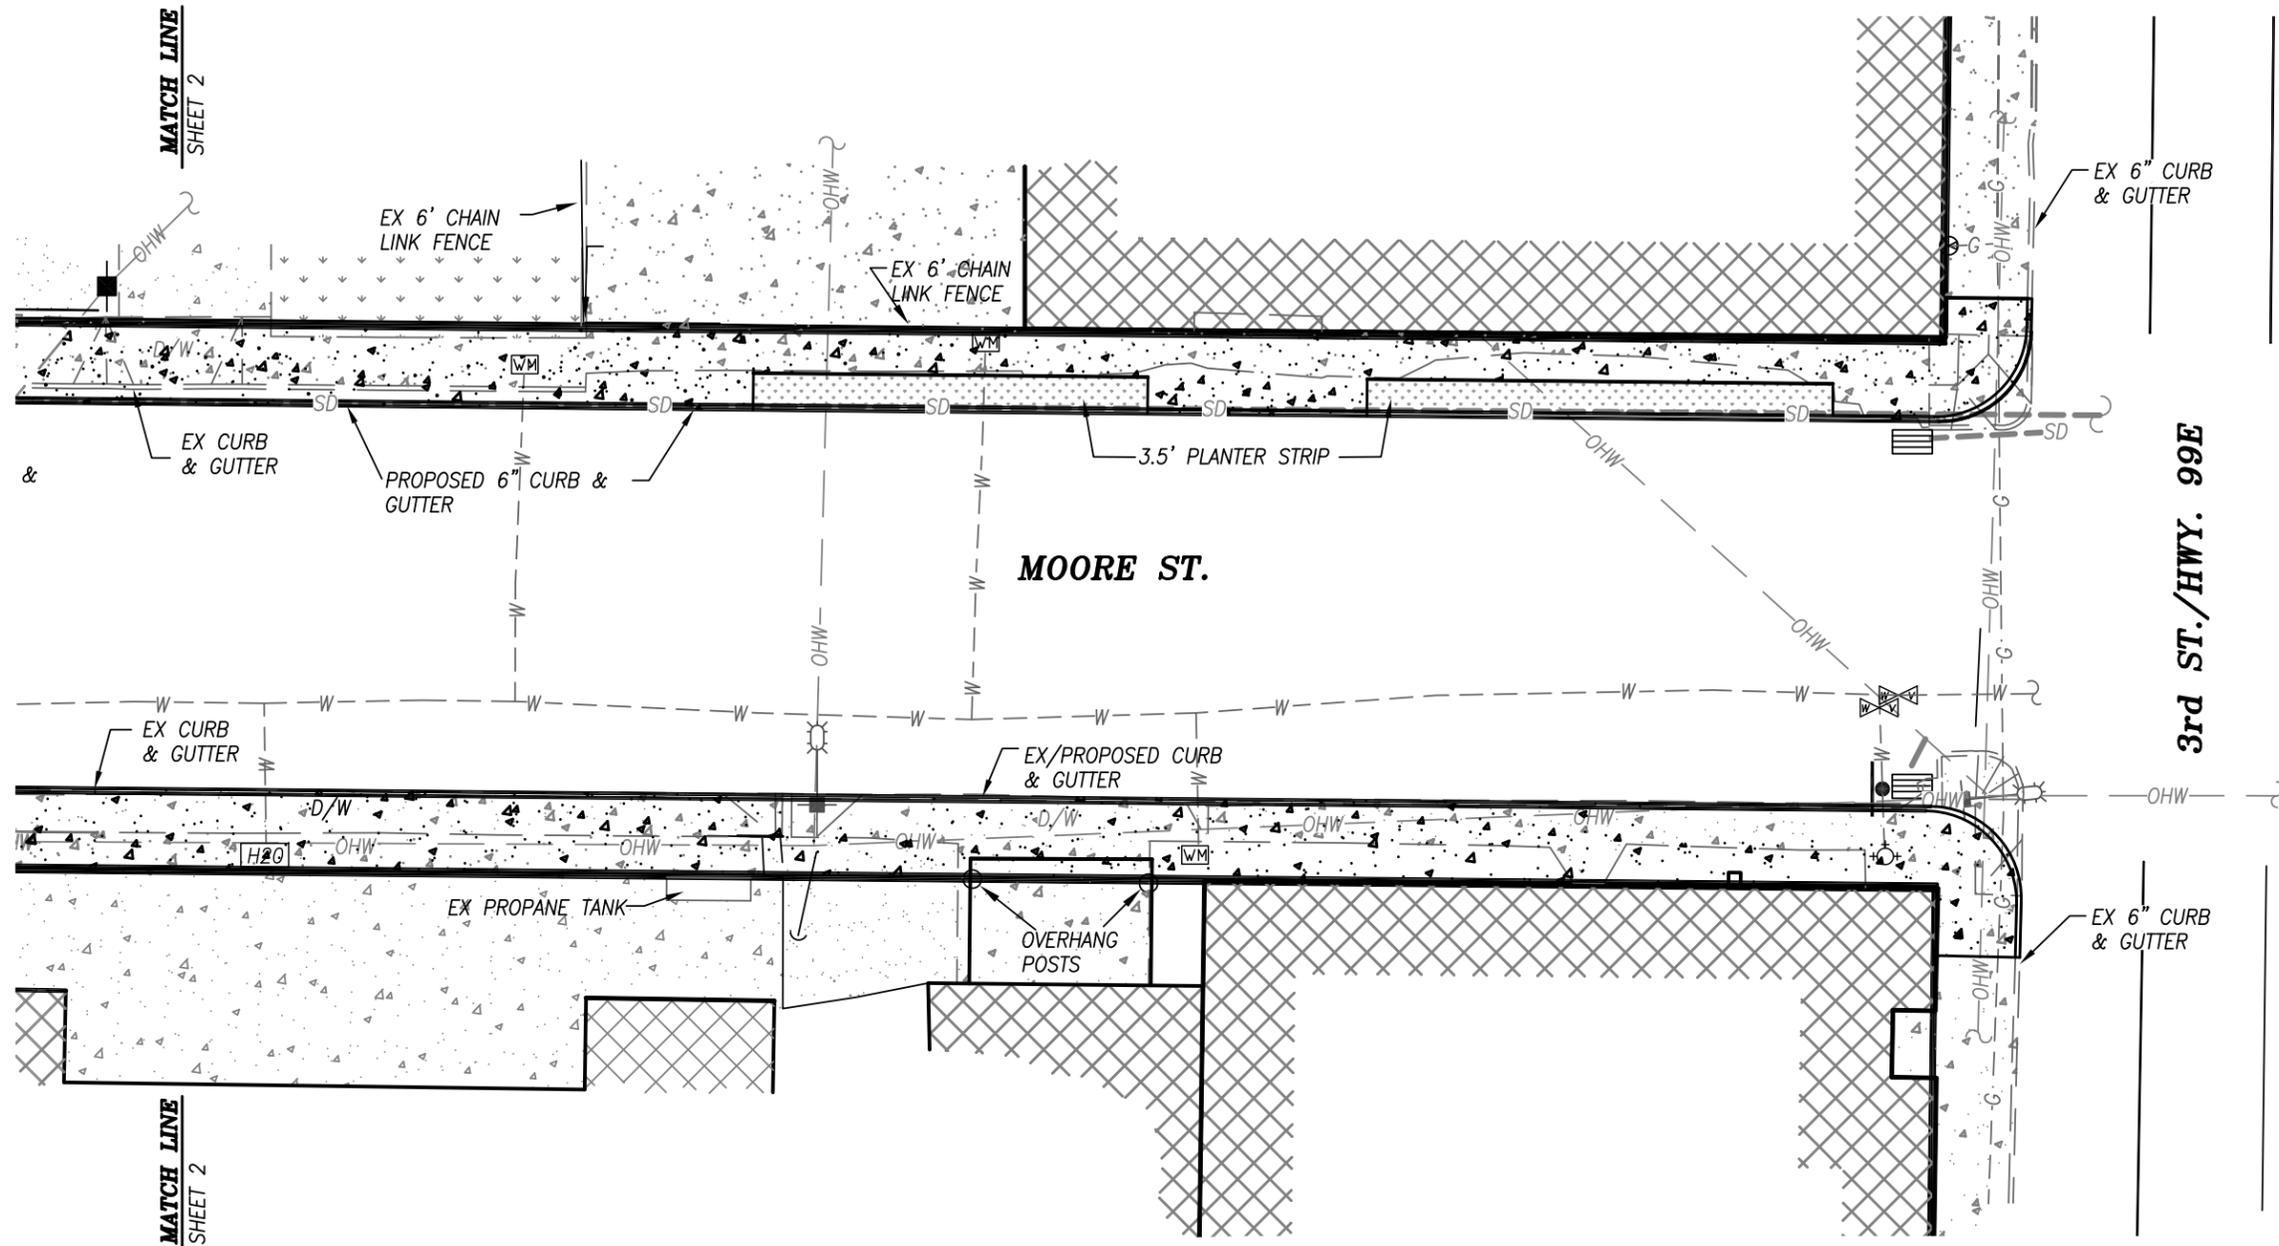


MATCH LINE
SHEET 2

MATCH LINE
SHEET 2

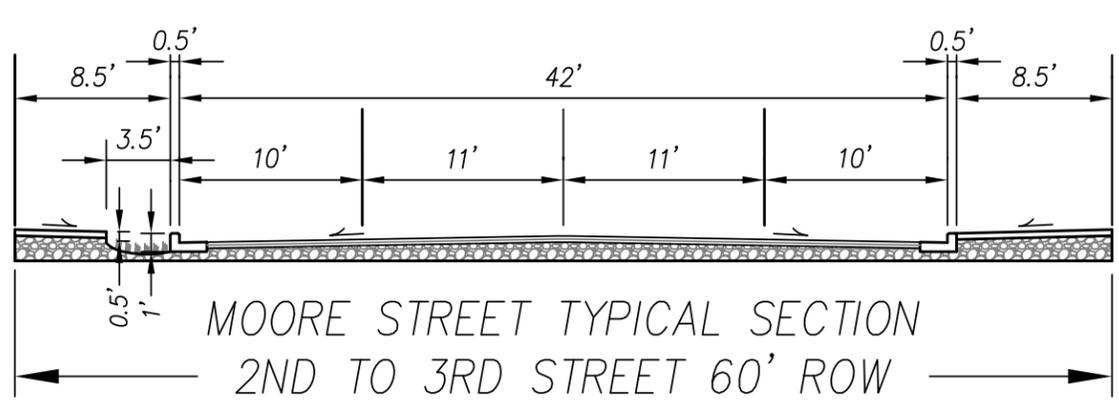

MOORE STREET TYPICAL SECTION
 2ND TO 3RD STREET 60' ROW
 LOOKING EAST

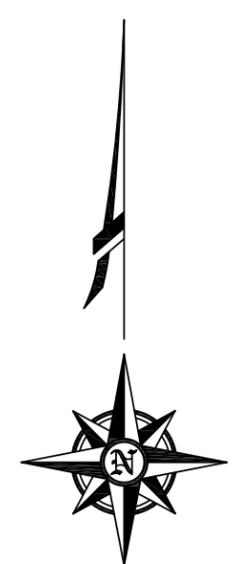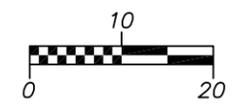

**CITY OF HARRISBURG
 MOORE STREET REHABILITATION**

MOORE STREET BETWEEN FIRST STREET AND HWY. 99E
 HARRISBURG, OREGON

revisions:
 date: JAN.28, 2016
 drawn by: DNH
 designer: DNH
 project no: 15-0091
 LAYOUT
 OPTIONS
 NEAR HWY 99E

**CITY OF HARRISBURG
MOORE STREET REHABILITATION**

MOORE STREET BETWEEN FIRST STREET AND HWY. 99E
HARRISBURG, OREGON






revisions:

date: JAN. 28, 2016
drawn by: DNH
designer: DNH
project no: 15-009i

LAYOUT
OPTIONS
NEAR 1ST ST

sheet:
1 of 3

Z:\2015\15-009i Harrisburg Moore St\DWG\15-009i LAYOUT SCHEMES - 2 (11x17).dwg 2/3/2016 11:35 AM DANH
copyright © 2015 Branch Engineering, Inc.

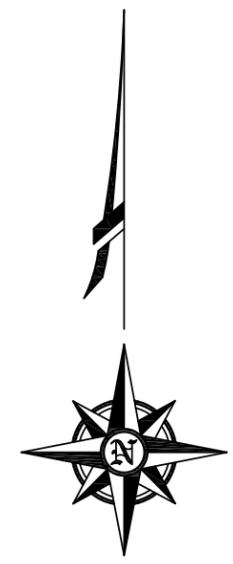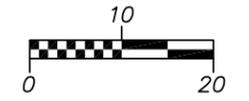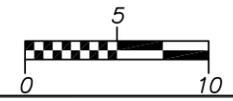
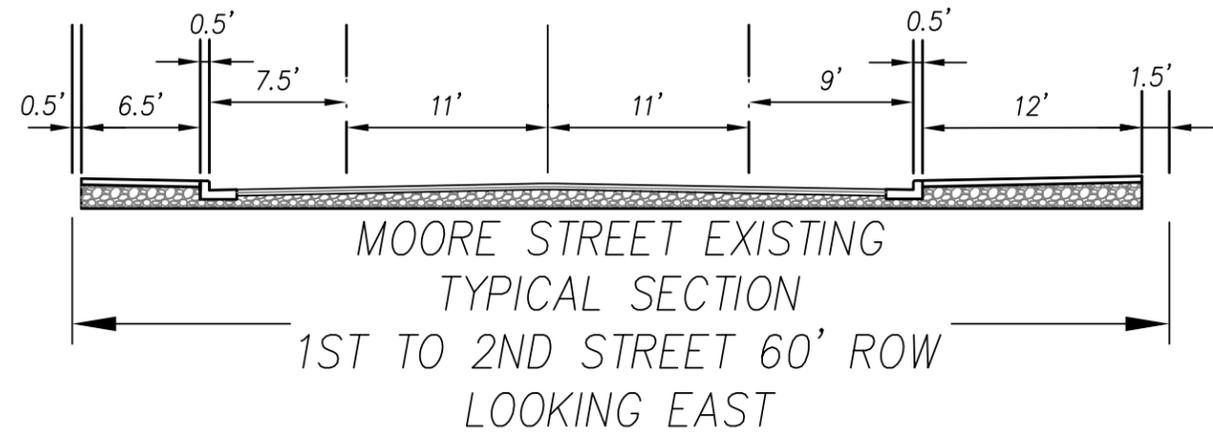
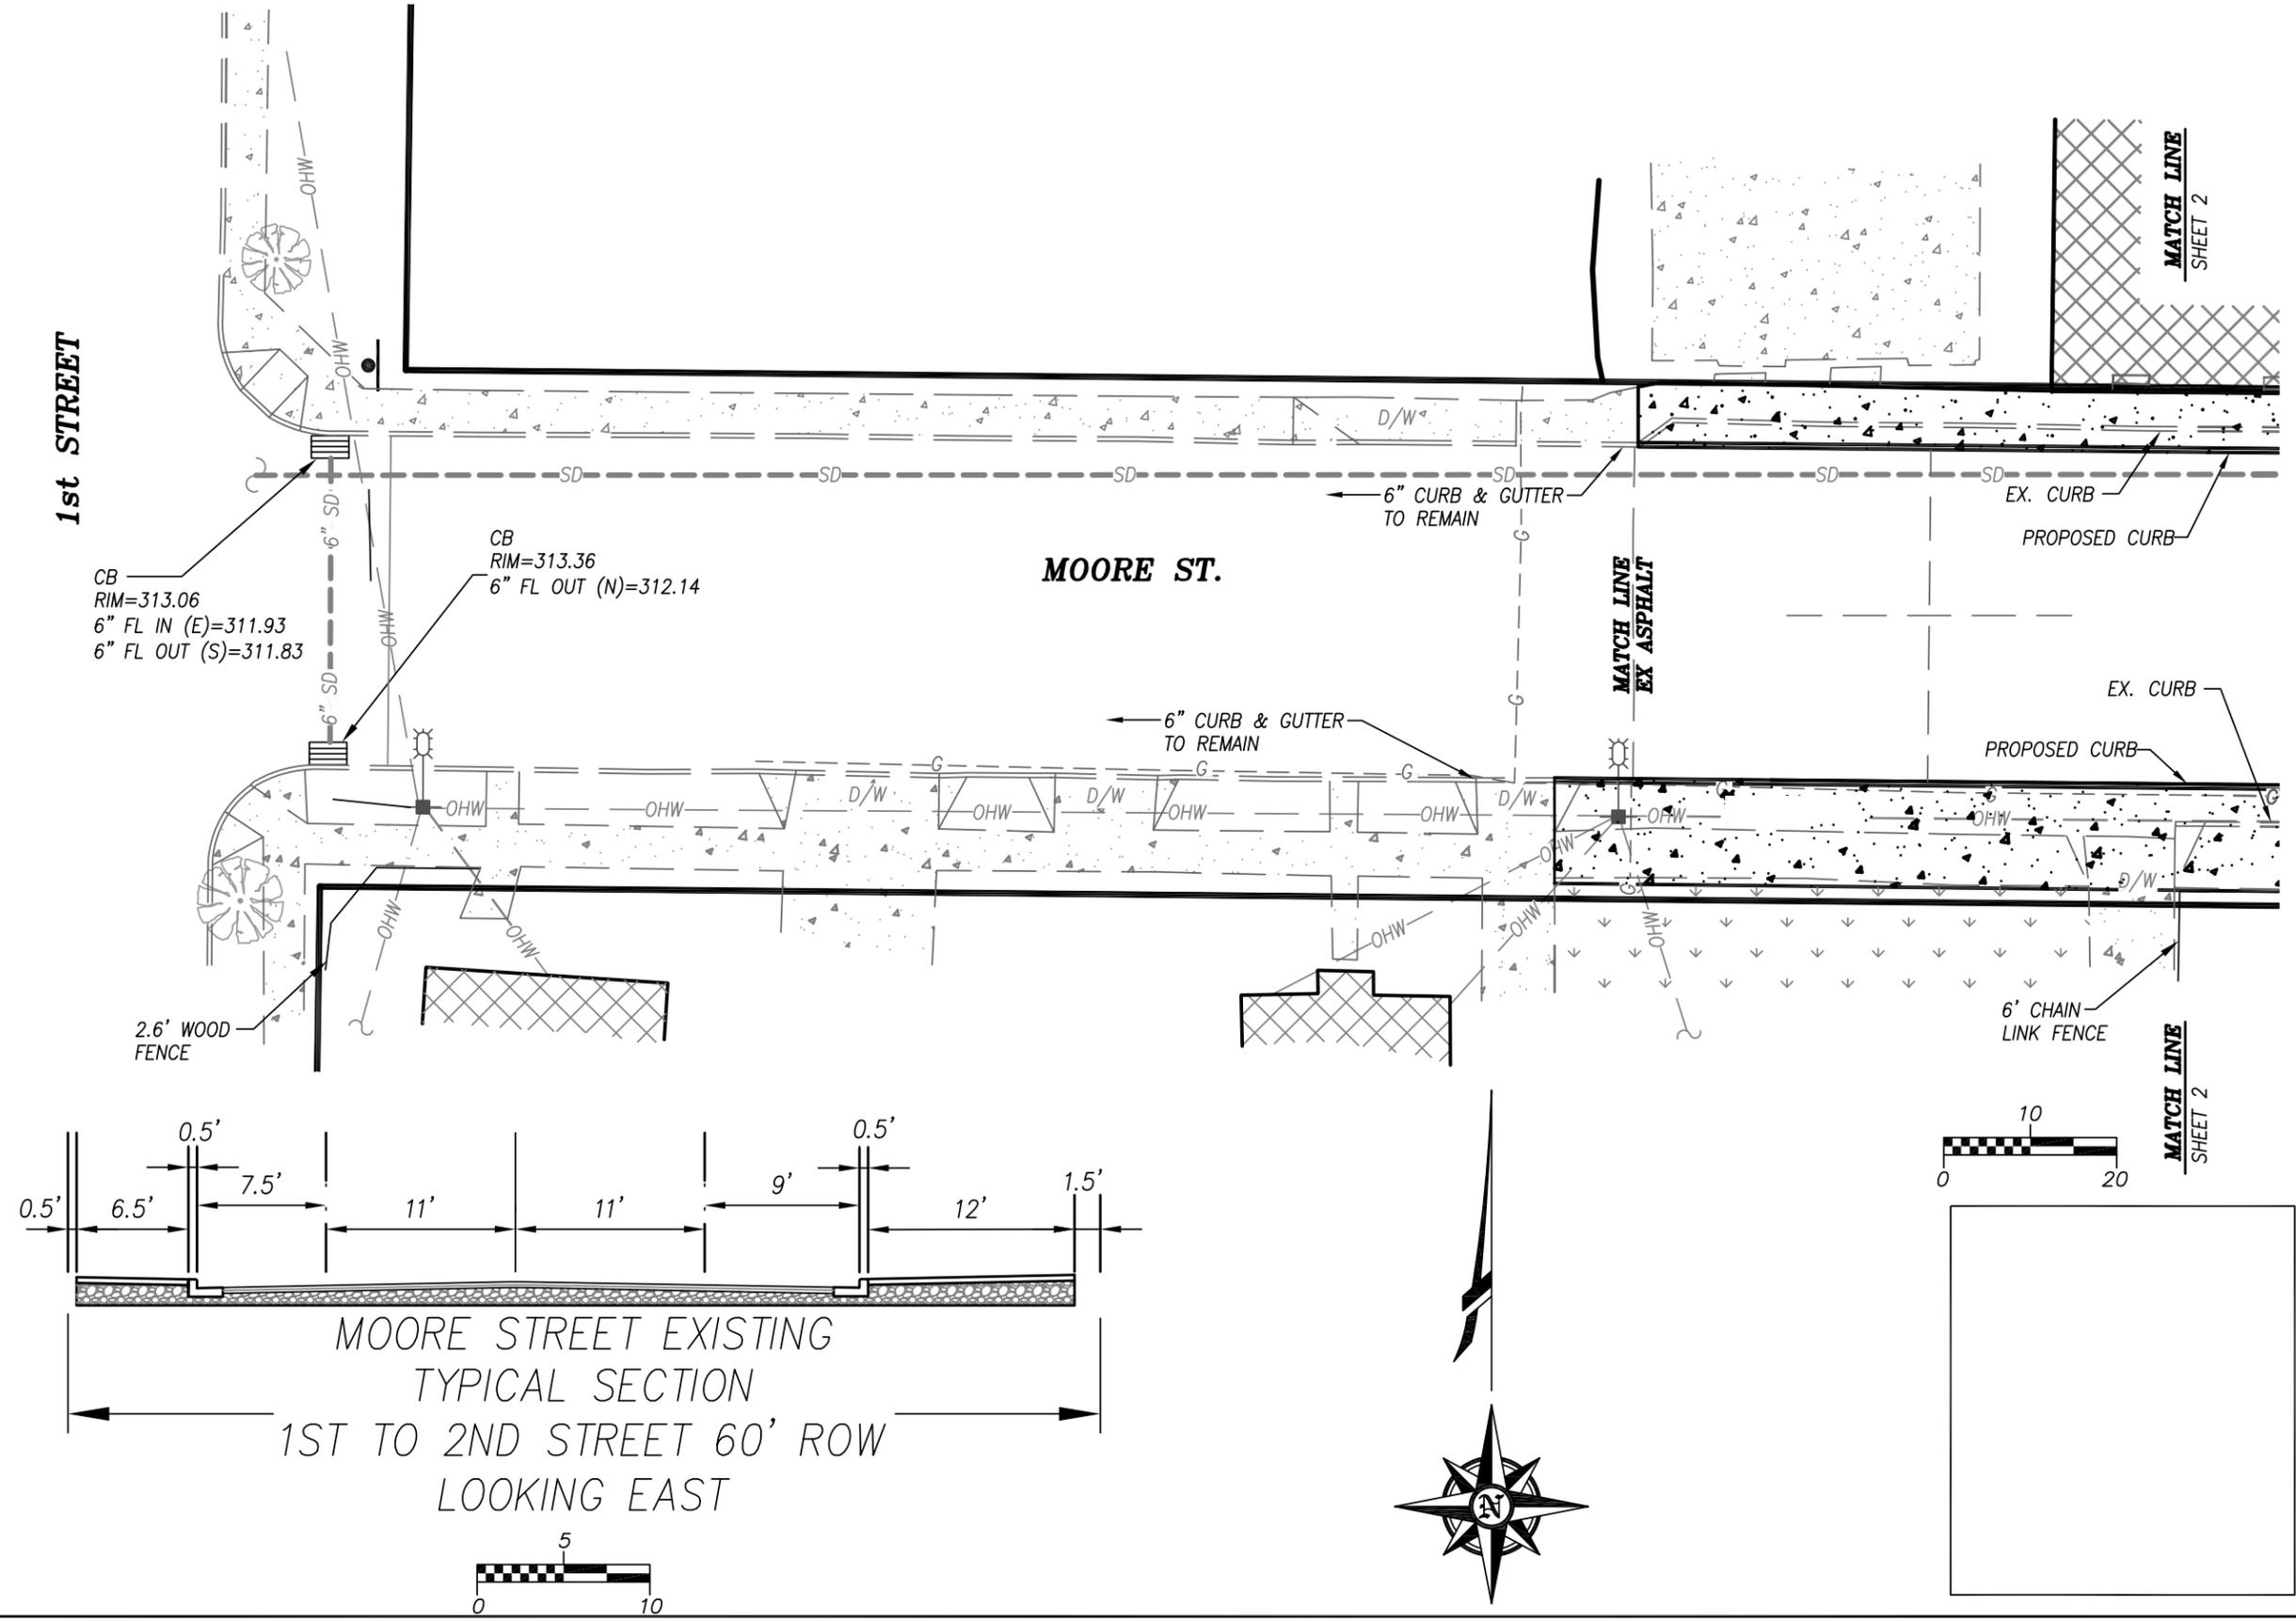


MATCH LINE
SHEET 2

MATCH LINE
EX ASPHALT

MATCH LINE
SHEET 2

Z:\2015\15-0091 Harrisburg Moore St\DWG\15-0091 LAYOUT SCHEMES -2 (11x17).dwg 2/3/2016 11:35 AM DANH
 copyright © 2015 Branch Engineering, Inc.

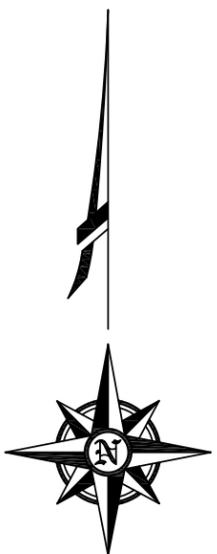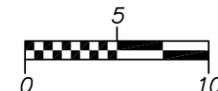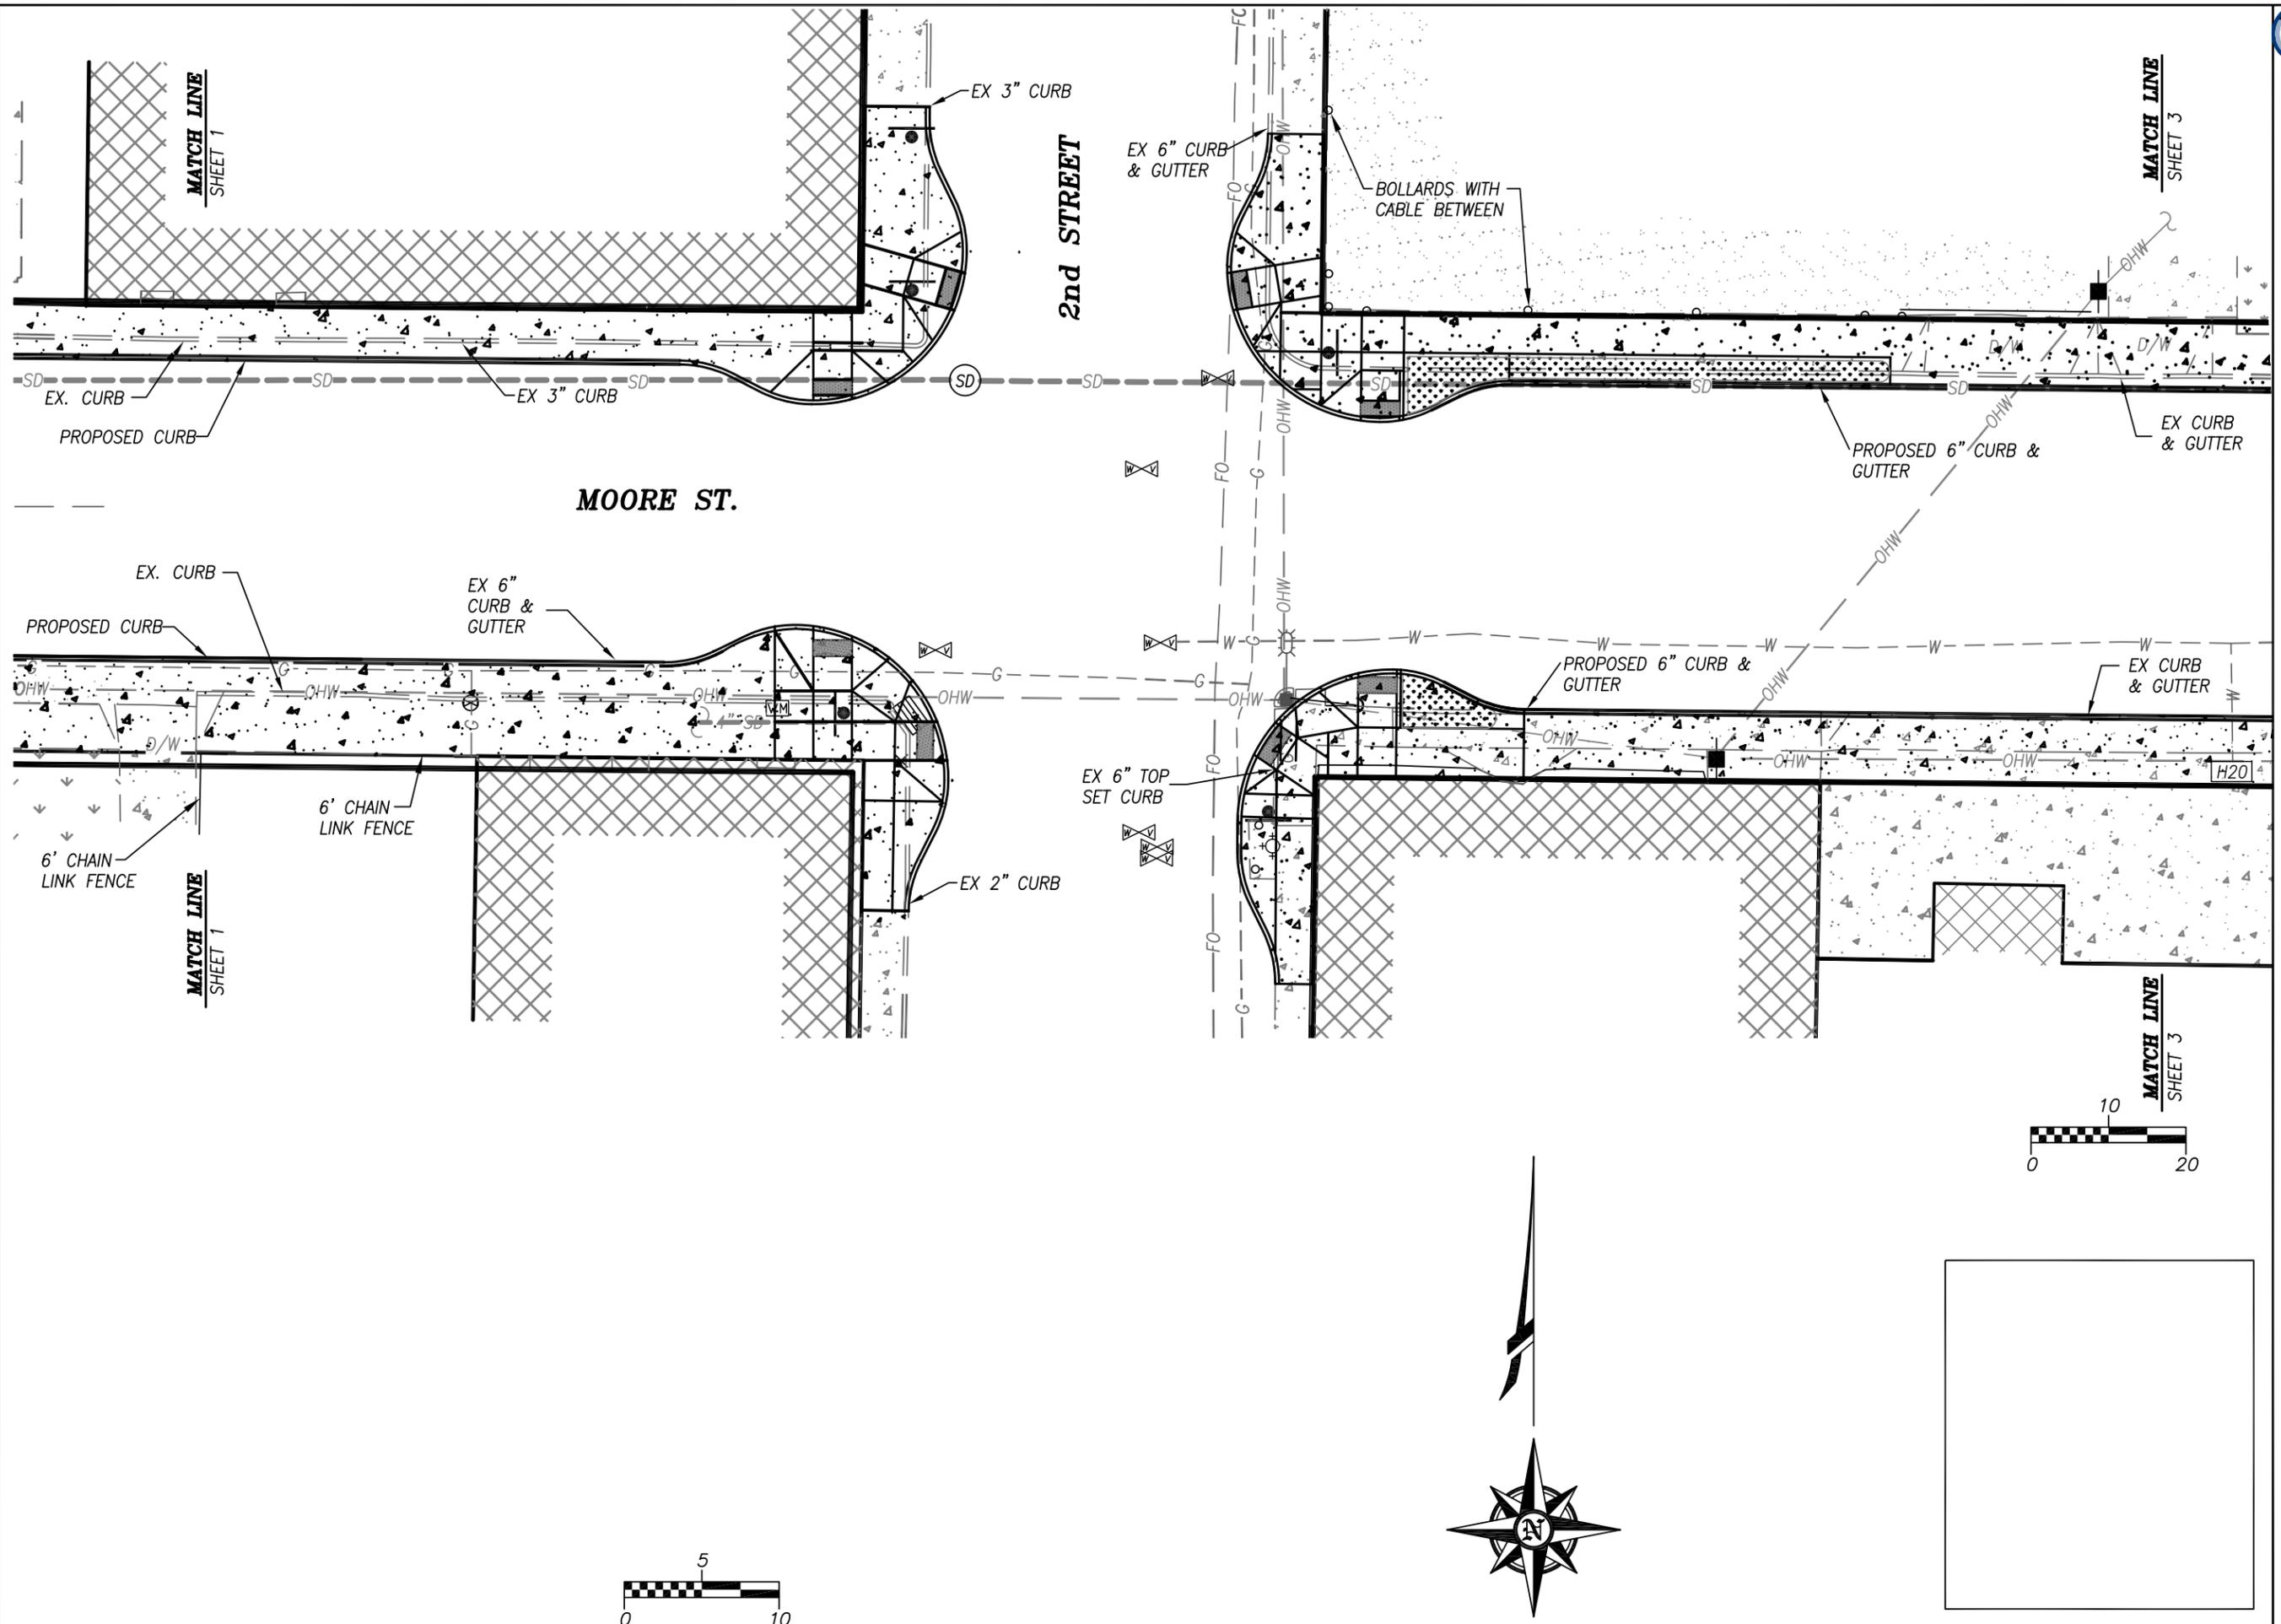

**CITY OF HARRISBURG
 MOORE STREET REHABILITATION**


MOORE STREET BETWEEN FIRST STREET AND HWY. 99E
 HARRISBURG, OREGON

revisions:

date:	JAN.28, 2016
drawn by:	DNH
designer:	DNH
project no:	15-0091


LAYOUT
 OPTIONS
 NEAR 2ND ST

Z:\2015\15-0091 Harrisburg Moore St\DWG\15-0091 LAYOUT SCHEMES -2 (11x17).dwg 2/3/2016 11:35 AM DANH
 copyright © 2015 Branch Engineering, Inc.

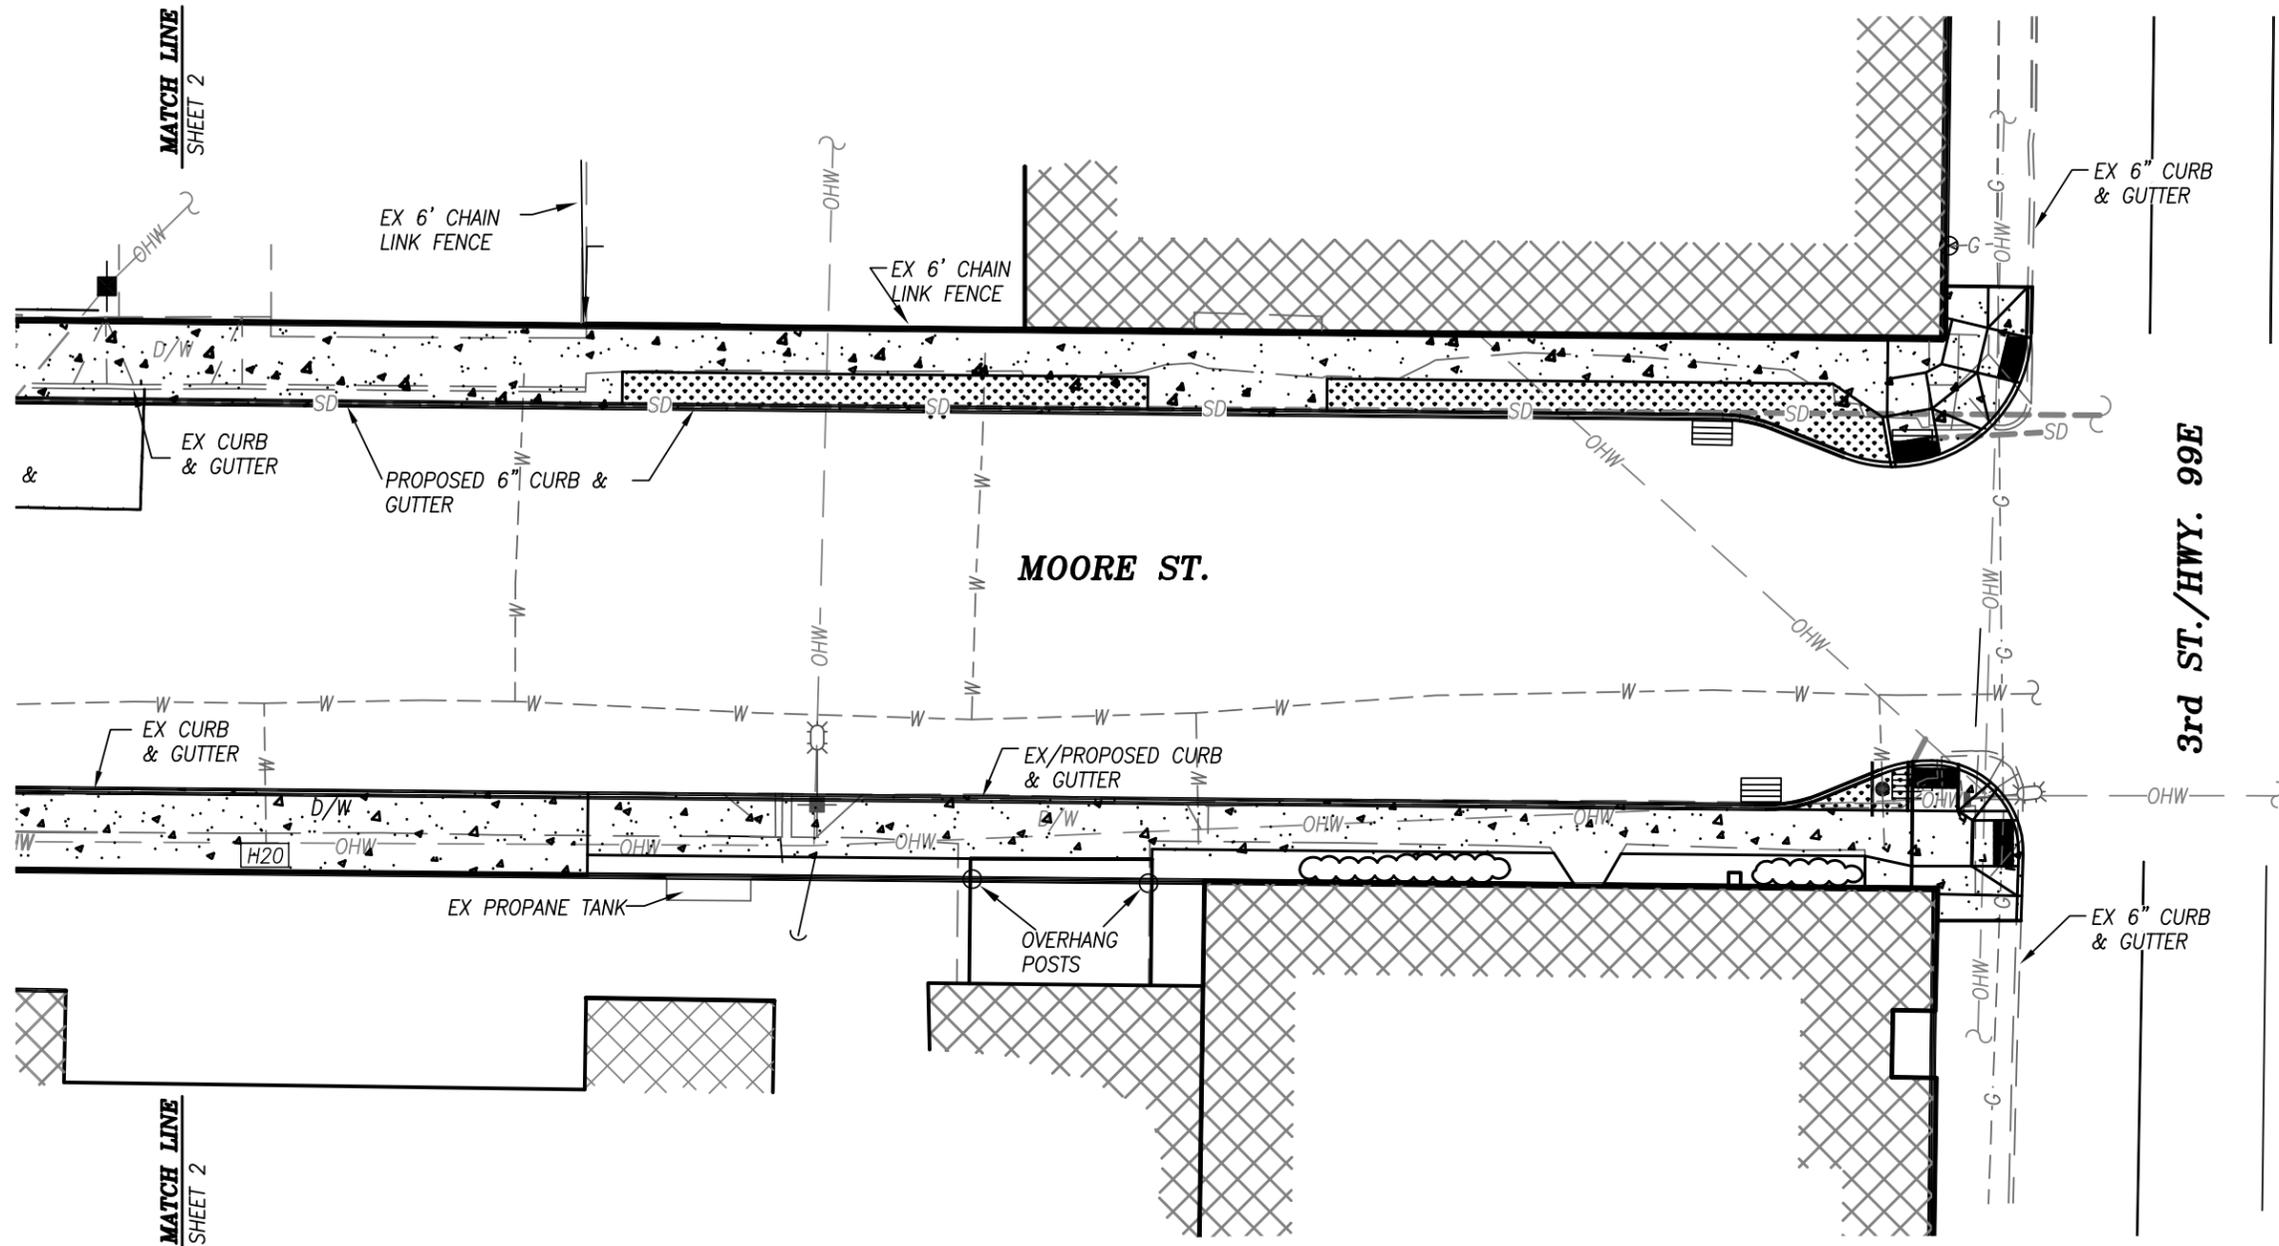


MATCH LINE
SHEET 2

MATCH LINE
SHEET 2

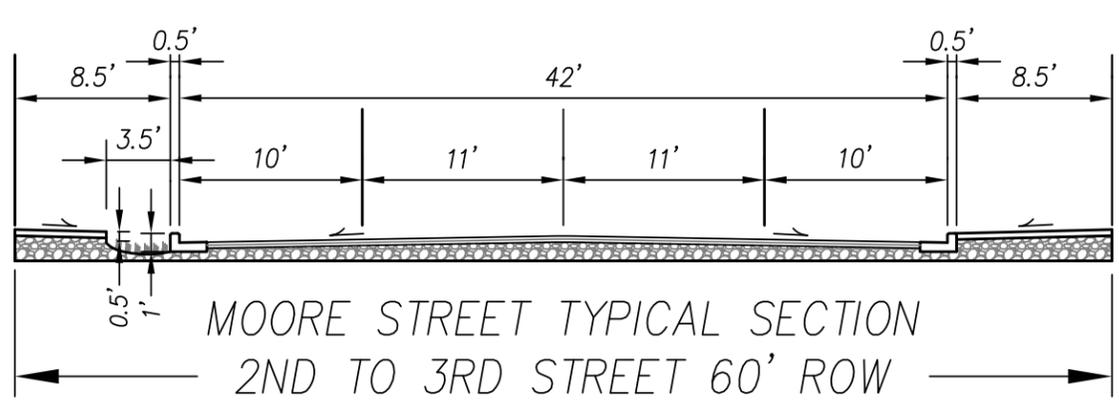

MOORE STREET TYPICAL SECTION
 2ND TO 3RD STREET 60' ROW
 LOOKING EAST

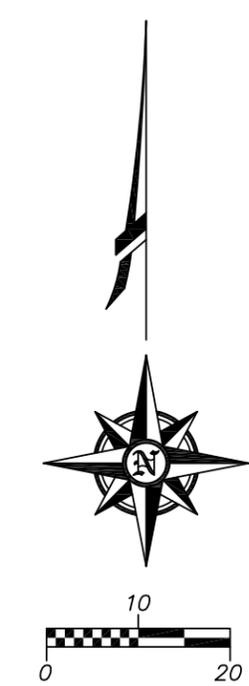

**CITY OF HARRISBURG
 MOORE STREET REHABILITATION**
 MOORE STREET BETWEEN FIRST STREET AND HWY. 99E
 HARRISBURG, OREGON

revisions:
 date: JAN.28, 2016
 drawn by: DNH
 designer: DNH
 project no: 15-0091
 LAYOUT
 OPTIONS
 NEAR HWY 99E